


# VERTICAL SECTION THROUGH DOOR OPERATOR AND DOOR TRANSOM

## PARTIAL ELEVATION TOP CORNER OF DOOR FRAME

OTHER TOP CORNER TO BE SAME DETAIL (OPPOSITE HANDED)

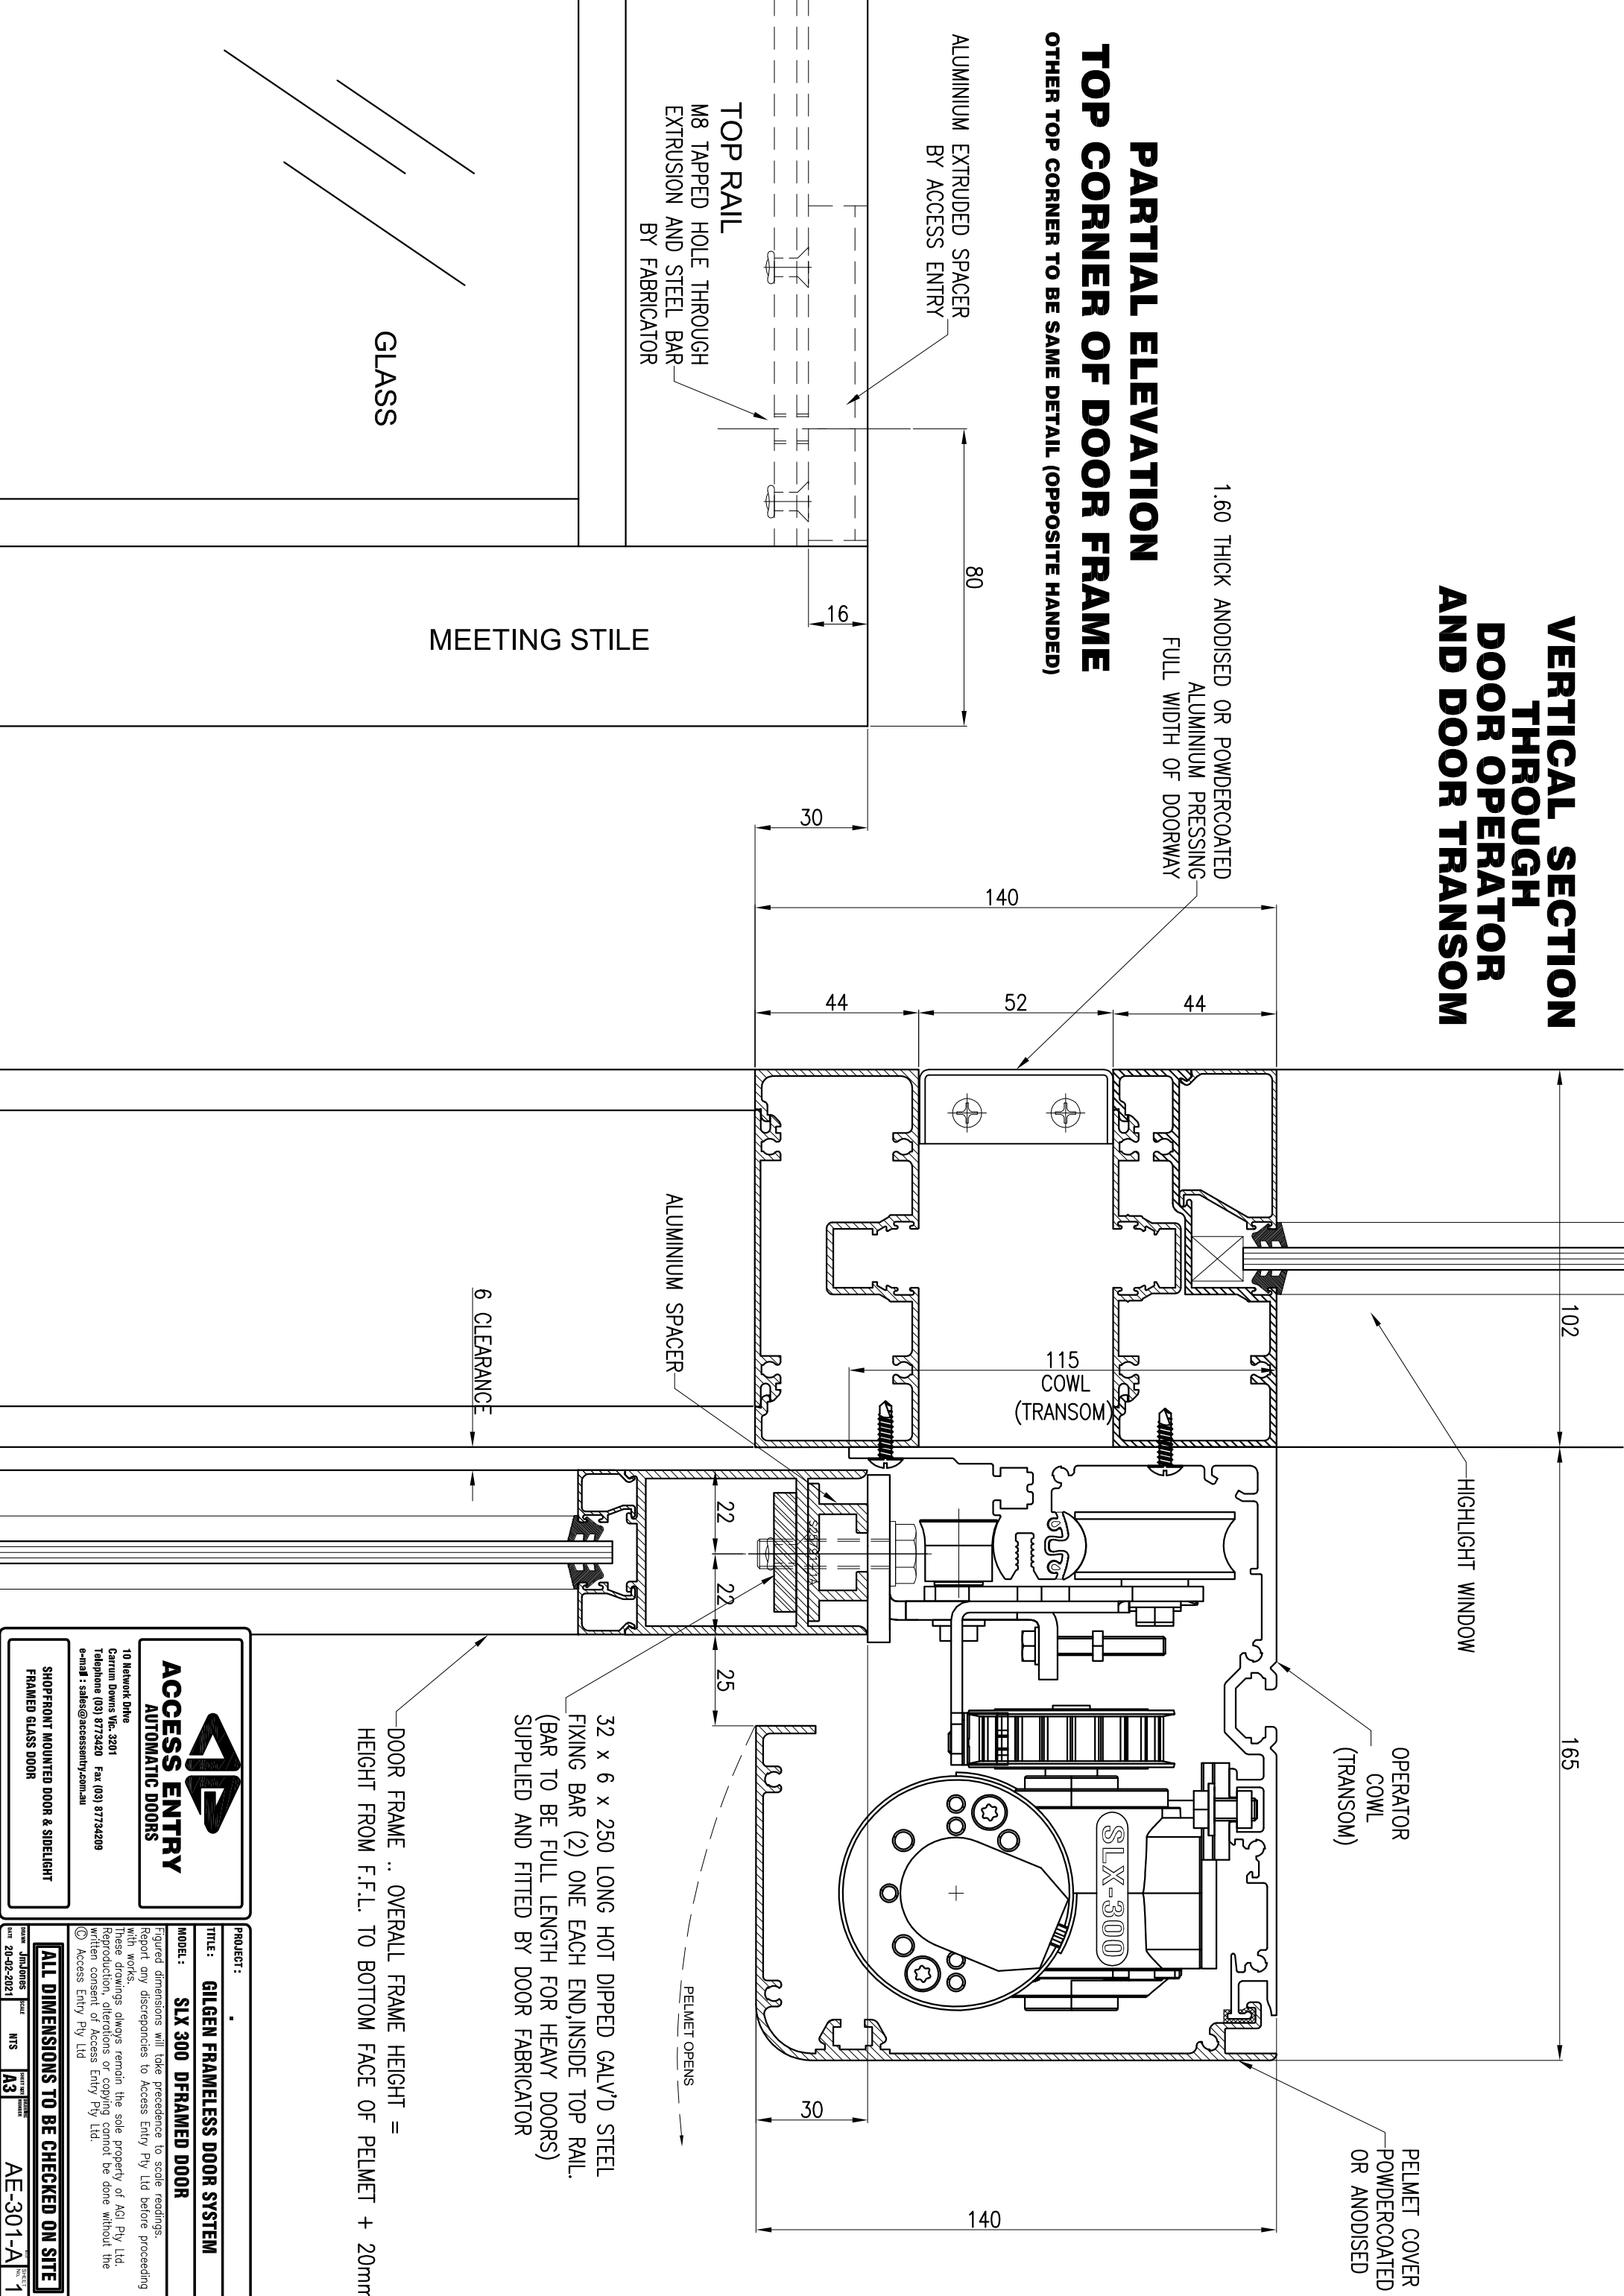

**ACCESS ENTRY**  
AUTOMATIC DOORS

10 Network Drive  
Carrum Downs Vic. 3201  
Telephone (03) 8773420 Fax (03) 87734209  
e-mail : sales@accessentry.com.au

SHOPFRONT MOUNTED DOOR & SIDE LIGHT  
FRAMED GLASS DOOR

PROJECT : -  
TITLE : **GILGEN FRAMELESS DOOR SYSTEM**  
MODEL : **SIX 300 DFRAMED DOOR**

Figured dimensions will take precedence to scale readings. Report any discrepancies to Access Entry Pty Ltd before proceeding with works. These drawings always remain the sole property of AGI Pty Ltd. Reproduction, alterations or copying cannot be done without the written consent of Access Entry Pty Ltd.  
© Access Entry Pty Ltd

**ALL DIMENSIONS TO BE CHECKED ON SITE**

DATE: 20-02-2021  
SCALE: A3  
REVISION: 1

AE-301-A