


OVERALL GLASS HEIGHT = HEIGHT FROM FLOOR TO UNDERSIDE OF COWL (TRANSOM) MINUS 30mm

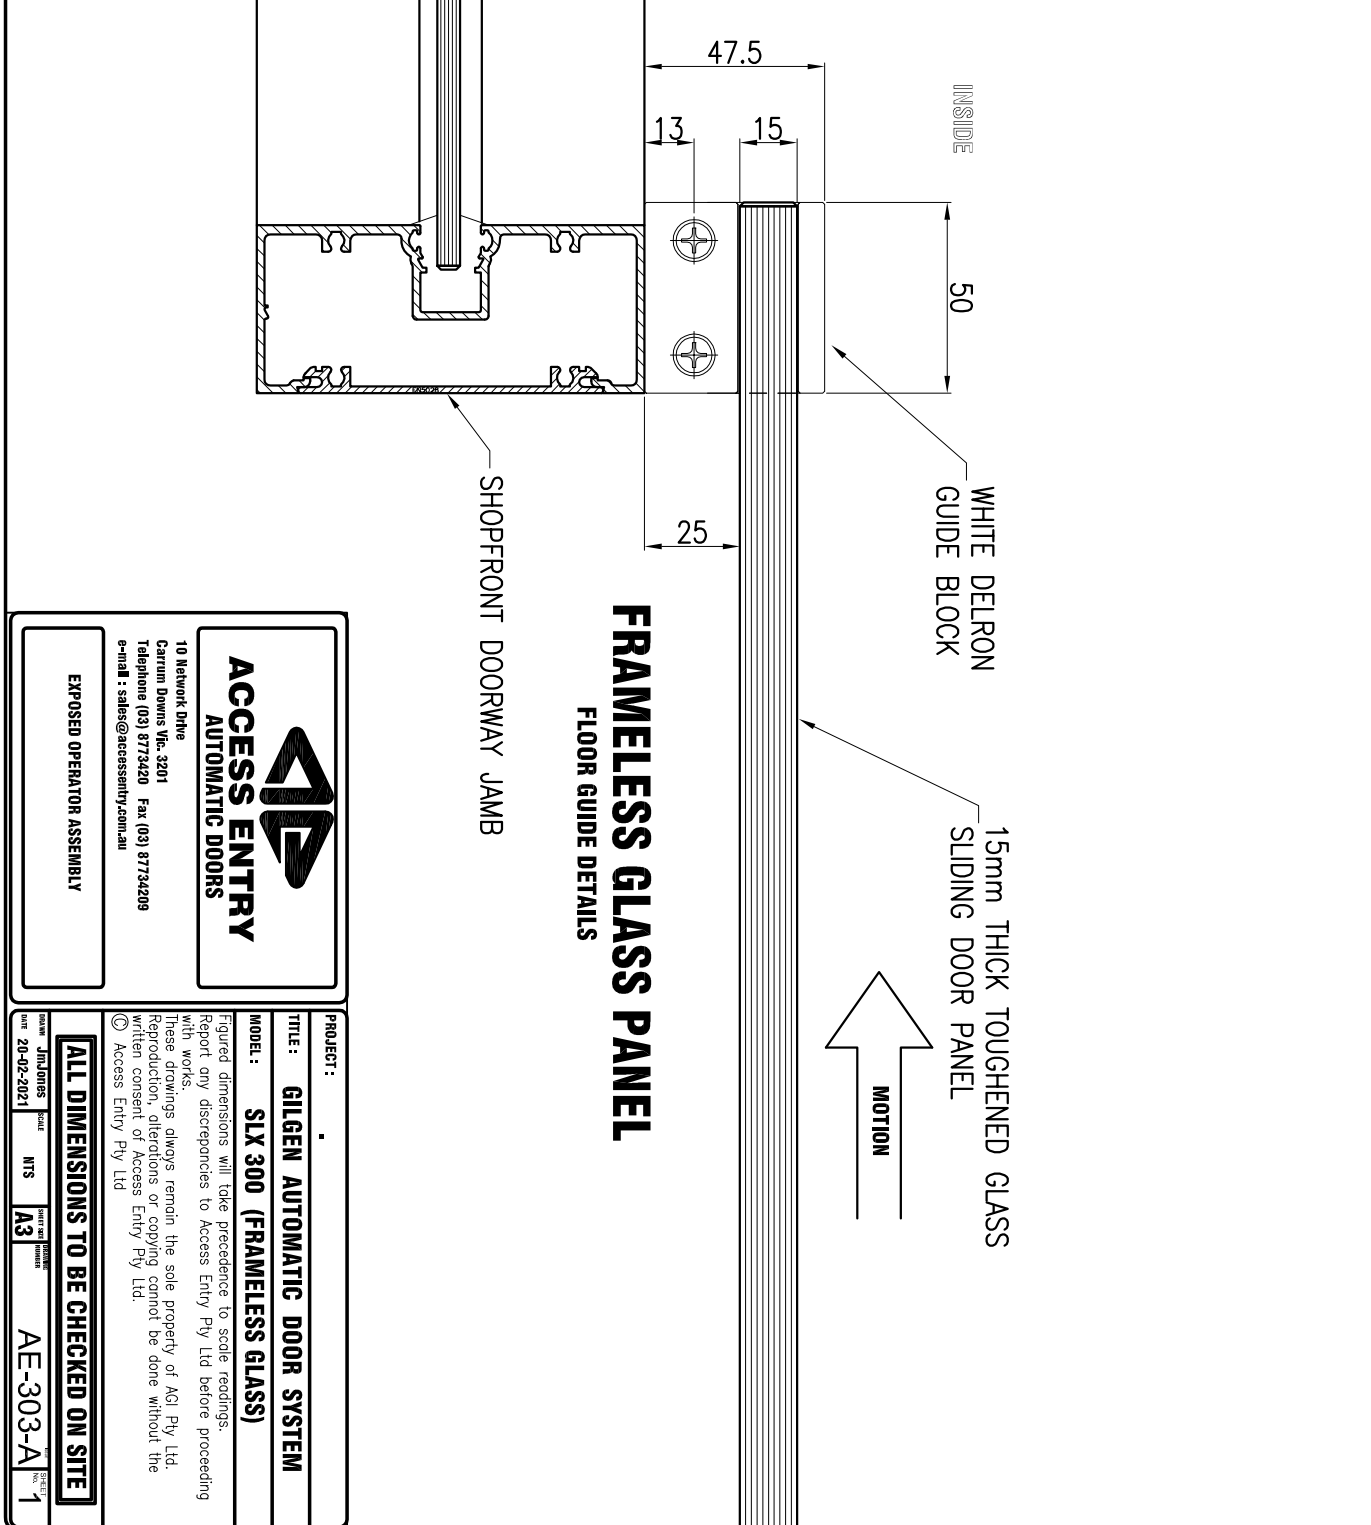

ACCESS ENTRY AUTOMATIC DOORS	
PROJECT :	
TITLE : GILGEN AUTOMATIC DOOR SYSTEM	
MODEL : SLX 300 (FRAMELESS GLASS)	
<small>Figured dimensions will take precedence to scale readings. Report any discrepancies to Access Entry Pty Ltd before proceeding with works. These drawings always remain the sole property of AGI Pty Ltd. Reproduction, alterations or copying cannot be done without the written consent of Access Entry Pty Ltd.</small>	
ALL DIMENSIONS TO BE CHECKED ON SITE	
<small>10 Network Drive Carrum Downs Vic. 3201 Telephone (03) 8773420 Fax (03) 87734209 e-mail : sales@accessentry.com.au</small>	<small>Access Entry Pty Ltd</small>
EXPOSED OPERATOR ASSEMBLY	<small>AE-303-A</small>