


**VERTICAL SECTION  
THROUGH  
DOOR OPERATOR  
AND DOOR TRANSOM**

**PARTIAL ELEVATION  
TOP CORNER OF DOOR FRAME  
OTHER TOP CORNER TO BE  
SAME DETAIL (OPPOSITE HANDED)**

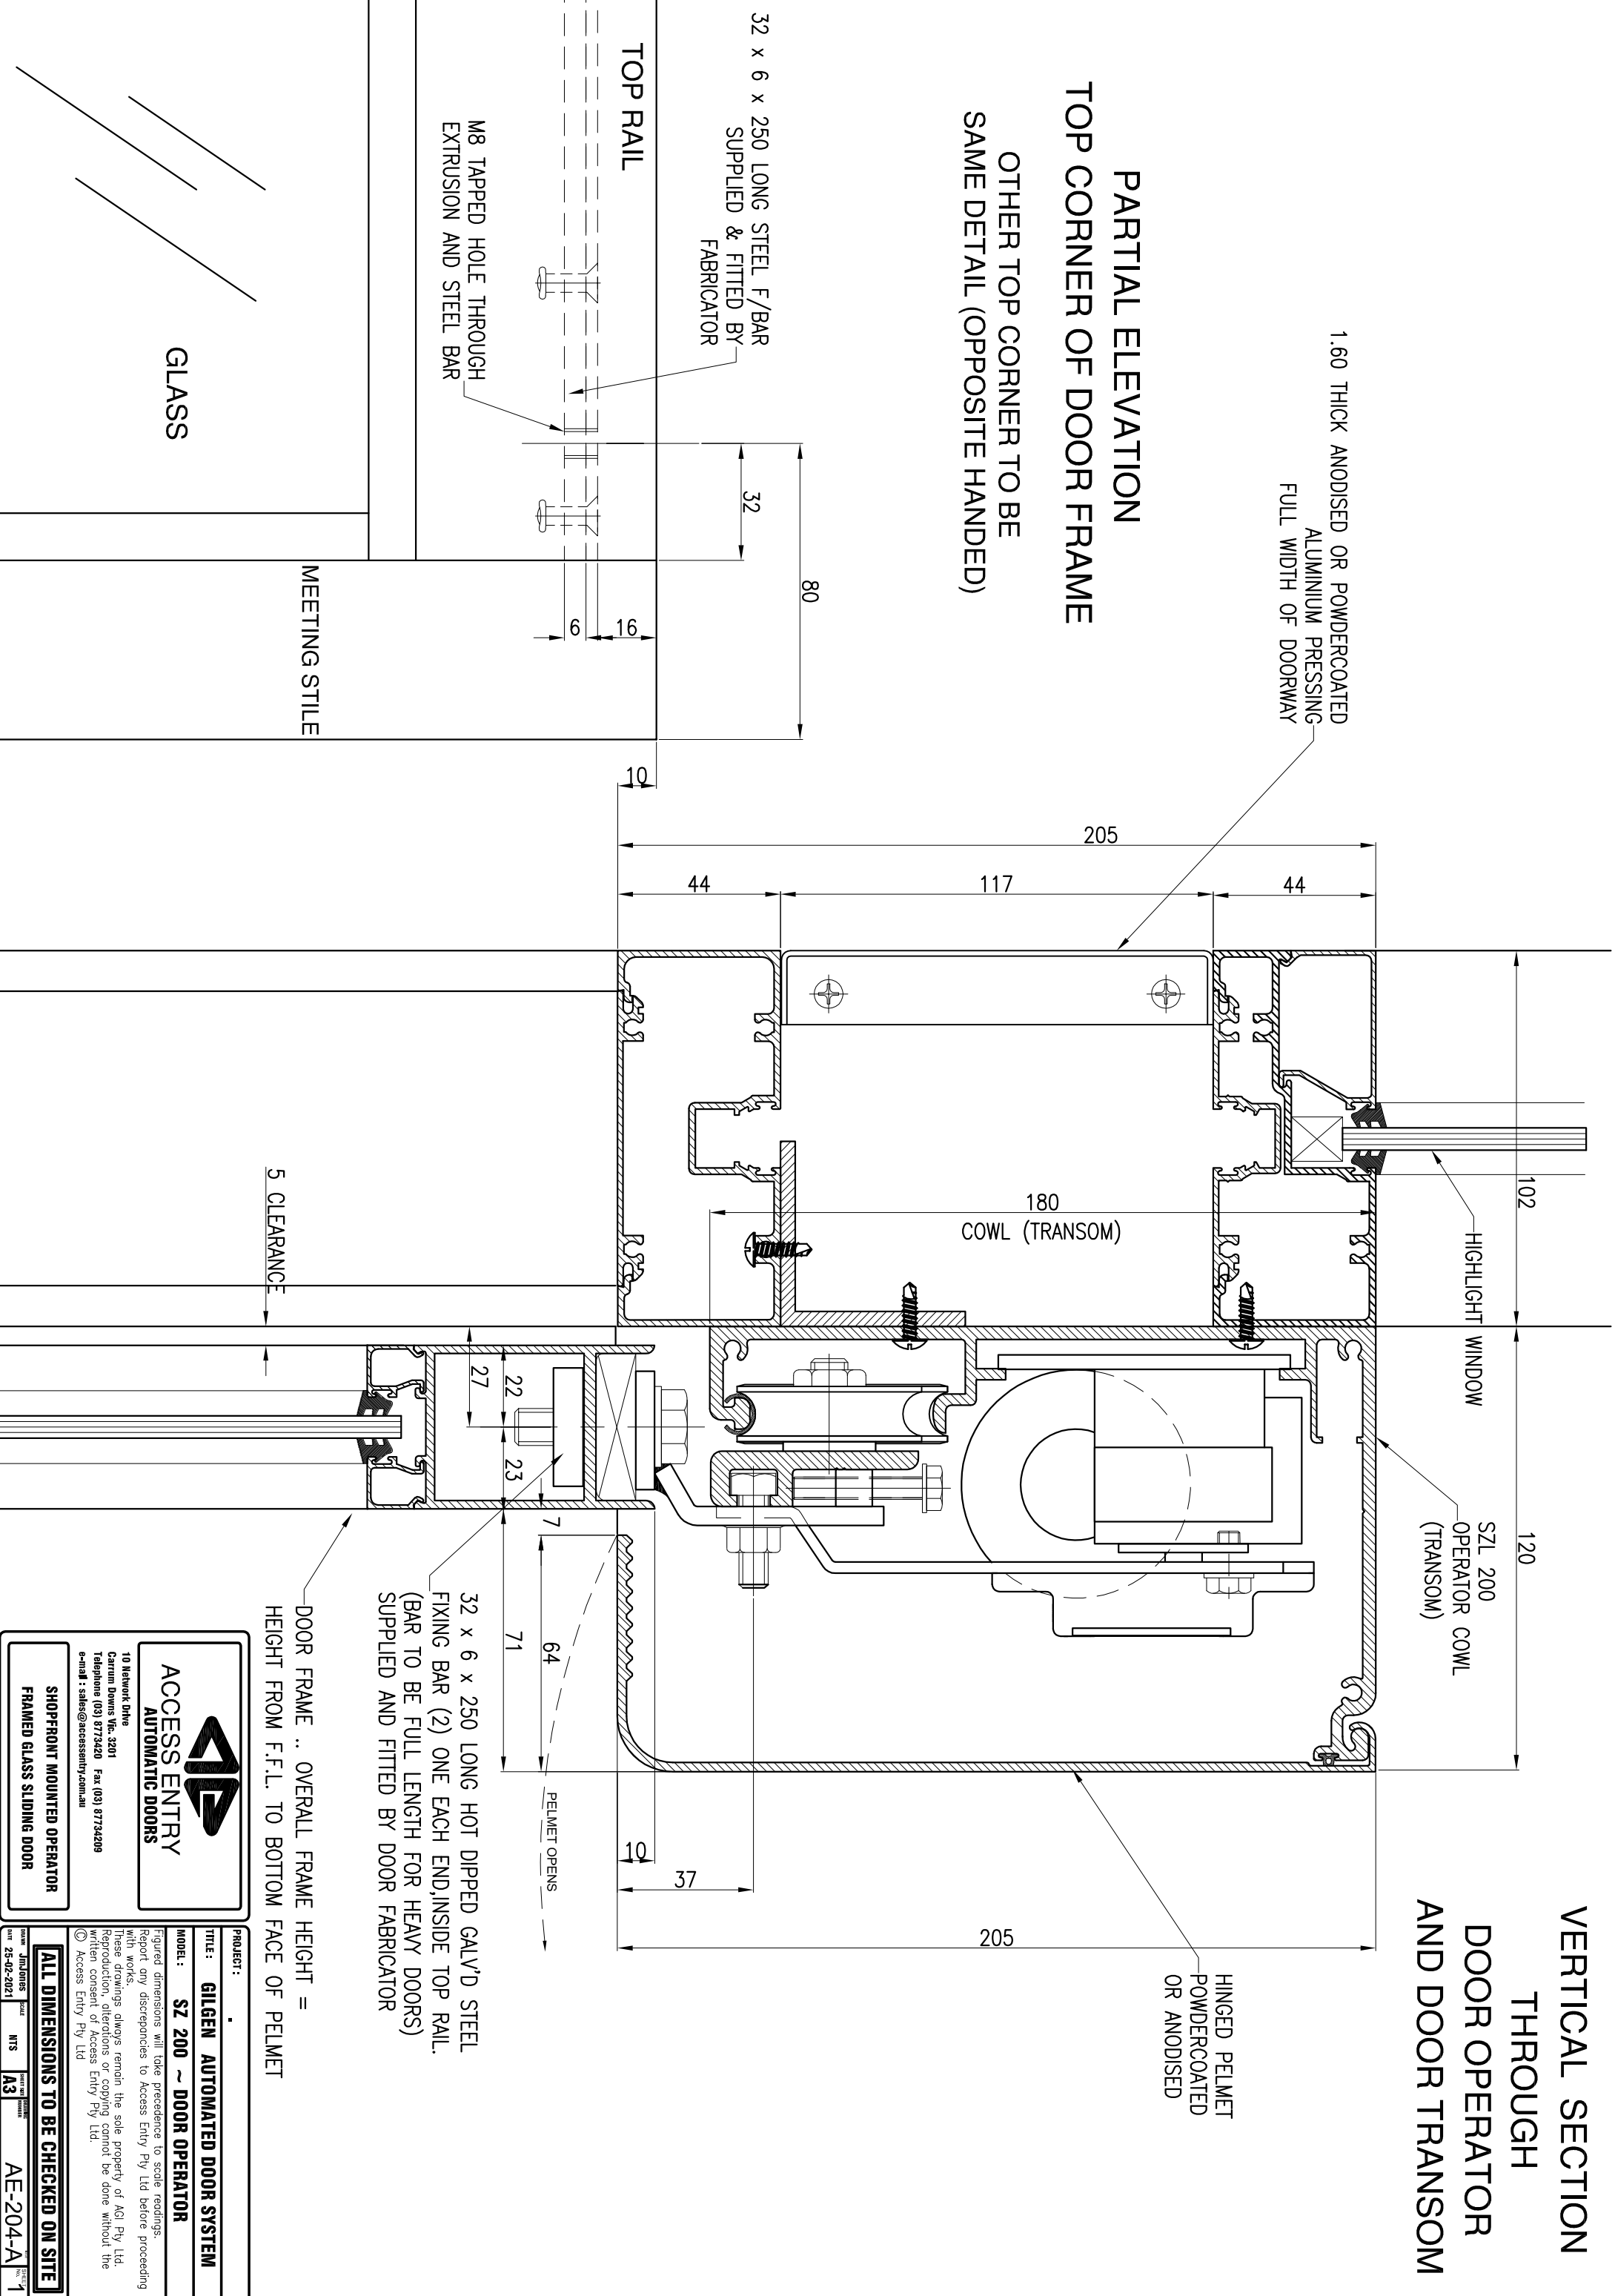

32 x 6 x 250 LONG HOT DIPPED GALV'D STEEL FIXING BAR (2) ONE EACH END, INSIDE TOP RAIL. (BAR TO BE FULL LENGTH FOR HEAVY DOORS) SUPPLIED AND FITTED BY DOOR FABRICATOR

DOOR FRAME .. OVERALL FRAME HEIGHT = HEIGHT FROM F.F.L. TO BOTTOM FACE OF PELMET

**ACCESS ENTRY  
AUTOMATIC DOORS**

10 Network Drive  
Carriem Downs Vic. 3201  
Telephone (03) 8773420 Fax (03) 87734209  
e-mail : sales@accessentry.com.au

**SHOPFRONT MOUNTED OPERATOR  
FRAMED GLASS SLIDING DOOR**

**PROJECT :** -

**TITLE :** GILGEN AUTOMATED DOOR SYSTEM

**MODEL :** SZ 200 ~ DOOR OPERATOR

Figured dimensions will take precedence to scale readings. Report any discrepancies to Access Entry Pty Ltd before proceeding with works. These drawings always remain the sole property of AGI Pty Ltd. Reproduction, alterations or copying cannot be done without the written consent of Access Entry Pty Ltd.

© Access Entry Pty Ltd

**ALL DIMENSIONS TO BE CHECKED ON SITE**

DATE: 25-02-2021

SCALE: 1/1

PROJECT: AE-204-A