


VERTICAL SECTION THROUGH DOOR OPERATOR

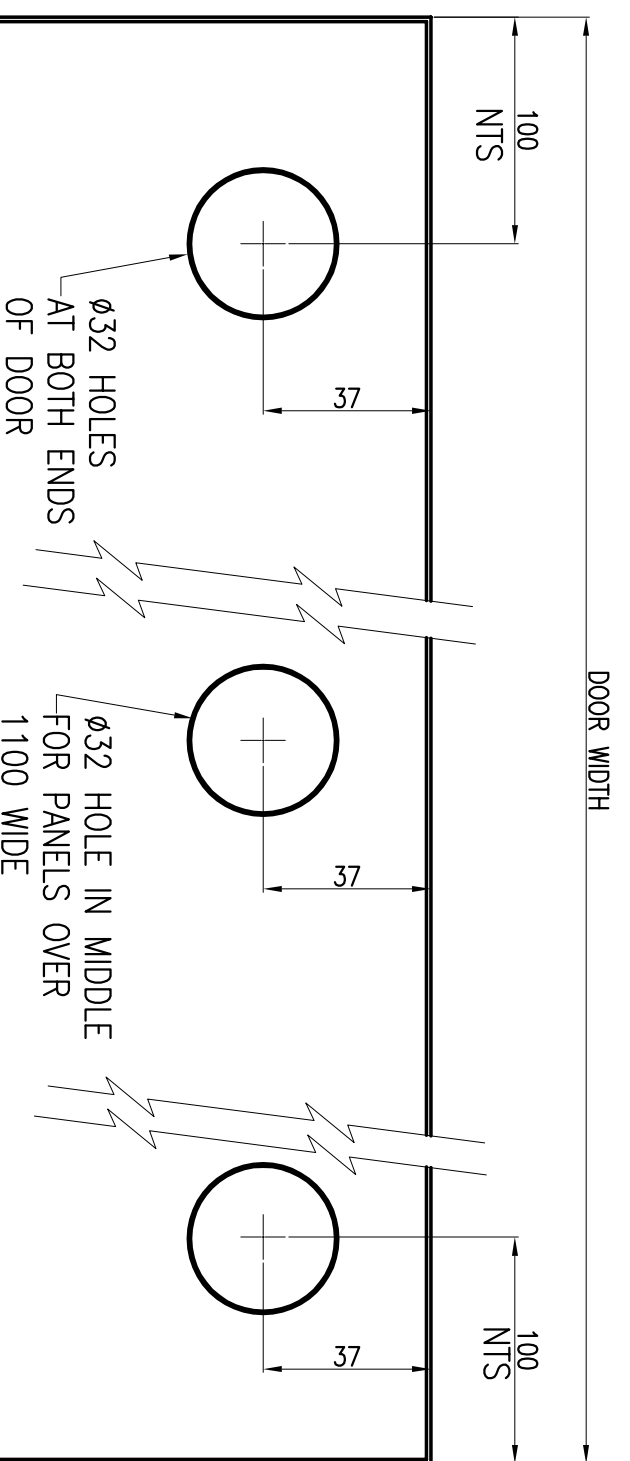

FRAMELESS GLASS PANEL

HANGAR BRACKET HOLE DETAILS

**GLASS DOOR PANEL OVERALL HEIGHT
HEIGHT FROM FLOOR TO BOTTOM OF COWL (TRANSOM) PLUS 46mm**



**ACCESS ENTRY
AUTOMATIC DOORS**

10 Network Drive
Carrum Downs Vic. 3201
Telephone (03) 8773420 Fax (03) 87734209
e-mail : sales@accessentry.com.au

SHOPFRONT MOUNTED
FRAMELESS GLASS SLIDING DOOR

PROJECT :
TITLE : **GILGEN AUTOMATED DOOR SYSTEM**

MODEL : **SZ 200 ~ OPERATOR**

Figured dimensions will take precedence to scale readings.
Report any discrepancies to Access Entry Pty Ltd before proceeding with works.
These drawings always remain the sole property of AGI Pty Ltd.
Reproduction, alterations or copying cannot be done without the written consent of Access Entry Pty Ltd.
© Access Entry Pty Ltd

ALL DIMENSIONS TO BE CHECKED ON SITE

DATE: 21-02-2021
DRAWN: Jim Jones
SCALE: NTS
CHECKED: A3
PROJECT NO: AE-203-A