

SECTIONAL ELEVATION

180 COWL (TRANSOM)

STRUCTURE BY OTHERS

SZ 200 OPERATOR


4 OFF 3mm THICK GALV'D. STEEL PRESSINGS x 40mm WIDE AND 4 OFF CAM LOCKS SUPPLIED AND FITTED... BY OTHERS

12mm CLEAR FULLY TOUGHENED SLIDING GLASS DOOR PANEL

400mm WIDE x FULL LENGTH OF OPERATOR HINGED OR REMOVEABLE ACCESS PANEL

NYLON FLOOR GUIDE

FINISHED FLOOR LEVEL

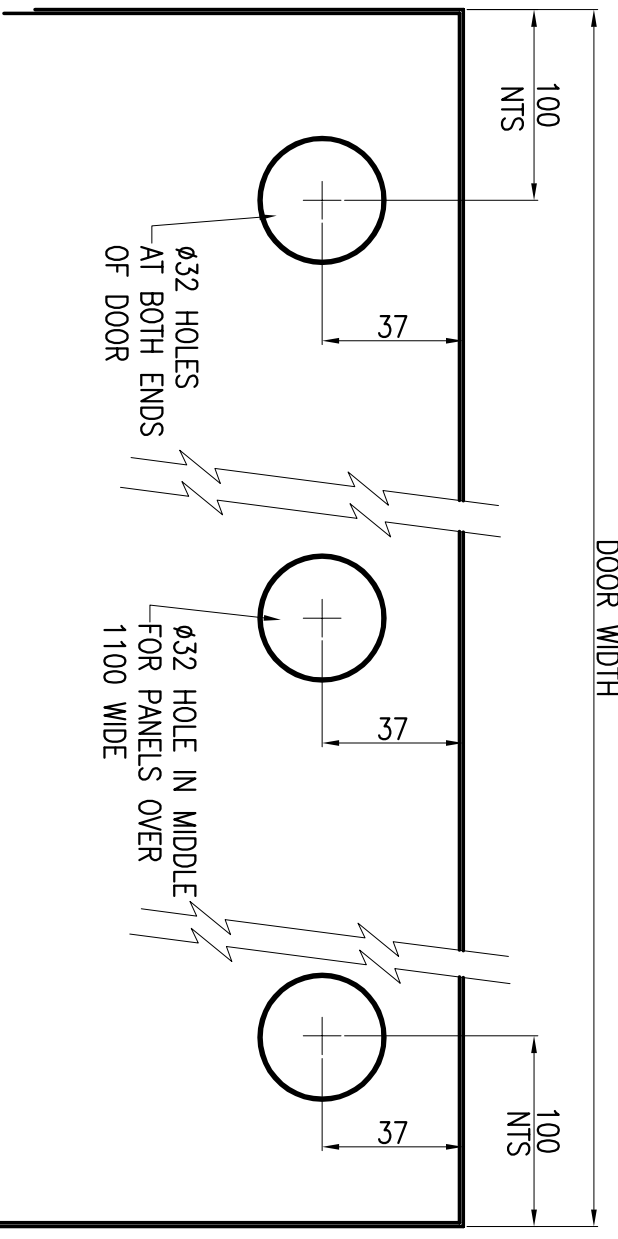

FRAMELESS GLASS PANEL


HANGAR BRACKET HOLE DETAILS

DOOR WIDTH

SUSPENDED CEILING BY OTHERS

GLASS DOOR PANEL OVERALL HEIGHT

HEIGHT FROM FLOOR TO BOTTOM OF COWL (TRANSOM) PLUS 46mm

 <p>ACCESS ENTRY AUTOMATIC DOORS</p>	
<p>10 Network Drive Carrum Downs Vic. 3201 Telephone (03) 8773420 Fax (03) 87734209 e-mail : sales@accessentry.com.au</p>	
<p>STRUCTURALLY MOUNTED DOOR & SIDELIGHT 12mm THICK FRAMELESS GLASS DOOR</p>	
<p>PROJECT : TITLE : GILGEN AUTOMATED DOOR SYSTEM</p>	<p>MODEL : SZ 200 ~ OPERATOR</p>
<p>Figured dimensions will take precedence to scale readings. Report any discrepancies to Access Entry Pty Ltd before proceeding with works. These drawings always remain the sole property of AGI Pty Ltd. Reproduction, alterations or copying cannot be done without the written consent of Access Entry Pty Ltd. © Access Entry Pty Ltd</p>	
<p>ALL DIMENSIONS TO BE CHECKED ON SITE</p>	
<p>Drawn: Jim Jones Scale: NTS Date: 18-02-2021</p>	<p>Checked and Approved: AJ3 Date: AE-202-A</p>