



**VERTICAL SECTION
THROUGH
DOOR OPERATOR
AND DOOR TRANSOM**

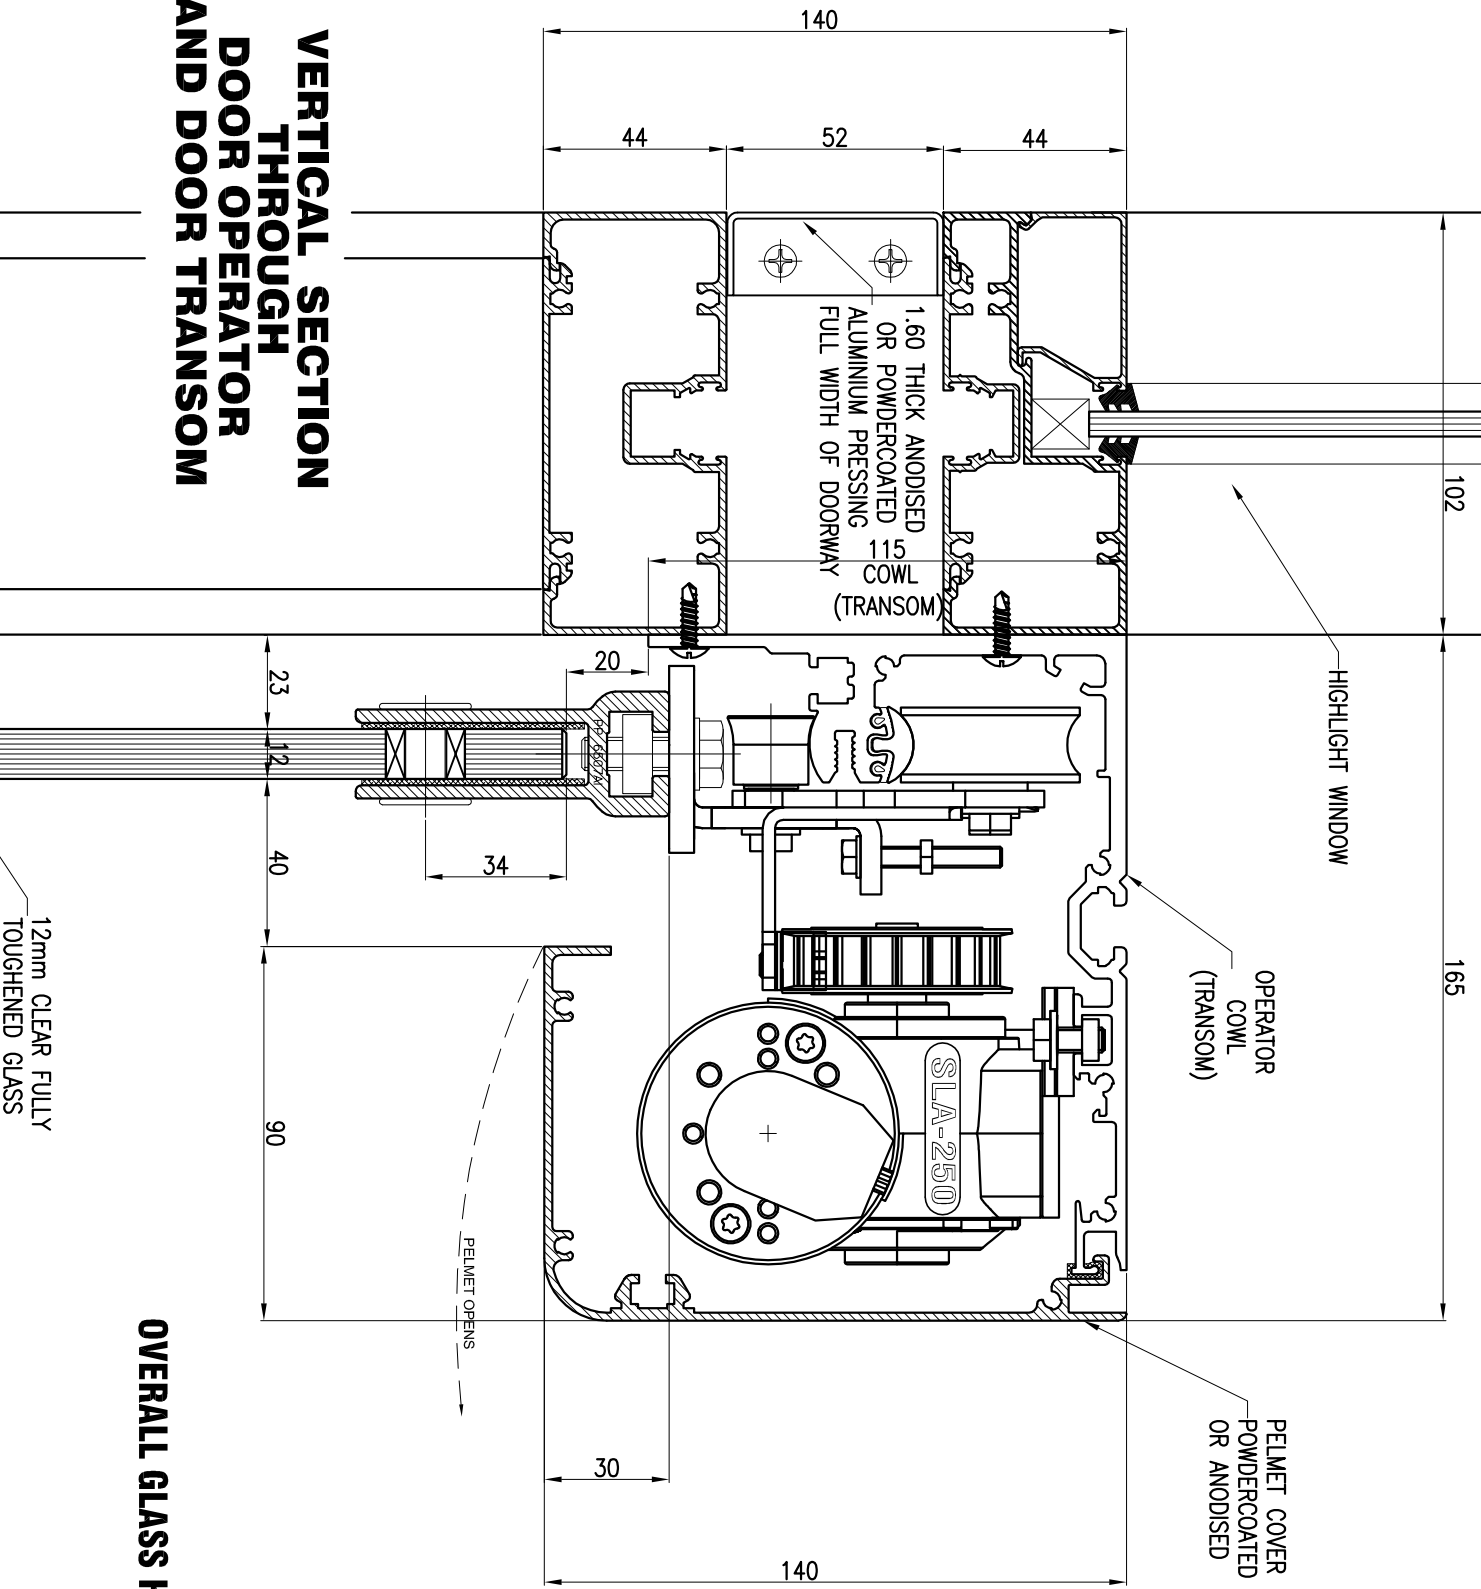

OVERALL GLASS HEIGHT = HEIGHT FROM FLOOR TO UNDERSIDE OF COWL (TRANSOM) MINUS 30mm

TOP OF FRAMELESS GLASS PANEL

HANGAR BRACKET HOLE DETAILS

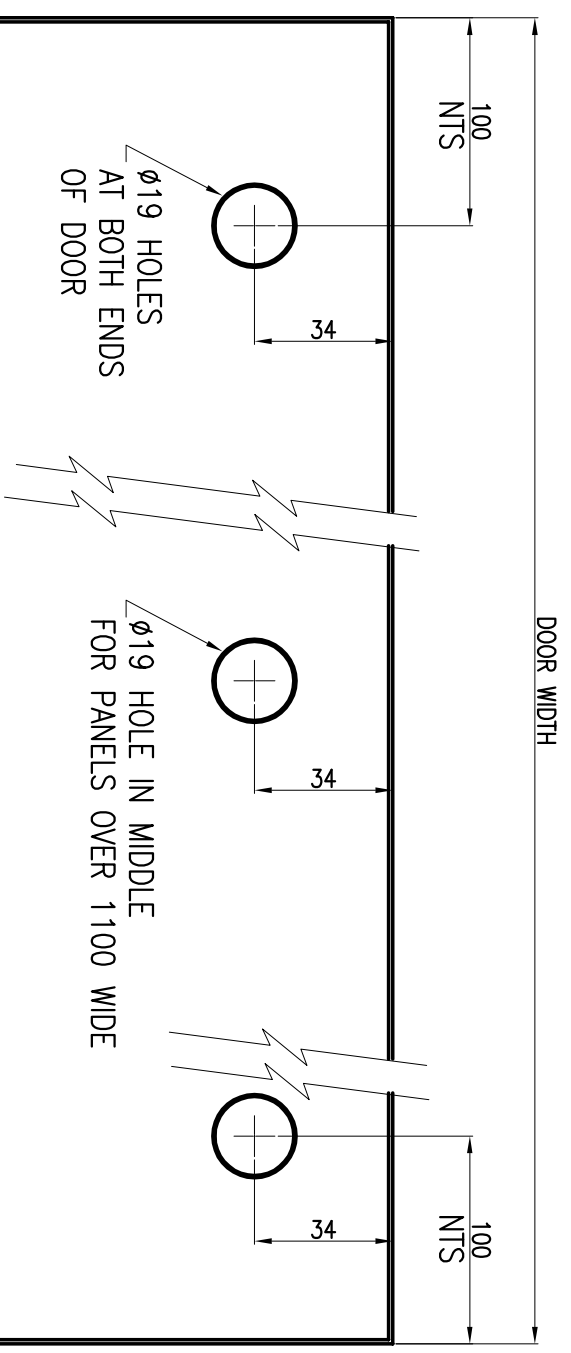

**ACCESS ENTRY
AUTOMATIC DOORS**

10 Network Drive
Carrum Downs Vic. 3201
Telephone (03) 8773420 Fax (03) 87734209
e-mail : sales@accessentry.com.au

**SHOPFRONT MOUNTED
12mm THICK FRAMELESS GLASS DOOR**

PROJECT :	-
TITLE :	GILGEN AUTOMATED DOOR SYSTEM
MODEL :	SIA 250 ~ OPERATOR
<small>Figured dimensions will take precedence to scale readings. Report any discrepancies to Access Entry Pty Ltd before proceeding with works. These drawings always remain the sole property of AGI Pty Ltd. Reproduction, alterations or copying cannot be done without the written consent of Access Entry Pty Ltd. © Access Entry Pty Ltd</small>	
ALL DIMENSIONS TO BE CHECKED ON SITE	
DATE:	18-02-2021
DRAWN:	Jim Jones
CHECKED:	NTS
SCALE:	A3
PROJECT NO.:	AE-105-A
REV. NO.:	1