


VERTICAL SECTION THROUGH DOOR OPERATOR AND DOOR TRANSOM

PARTIAL ELEVATION TOP CORNER OF DOOR FRAME

OTHER TOP CORNER TO BE SAME DETAIL (OPPOSITE HANDED)

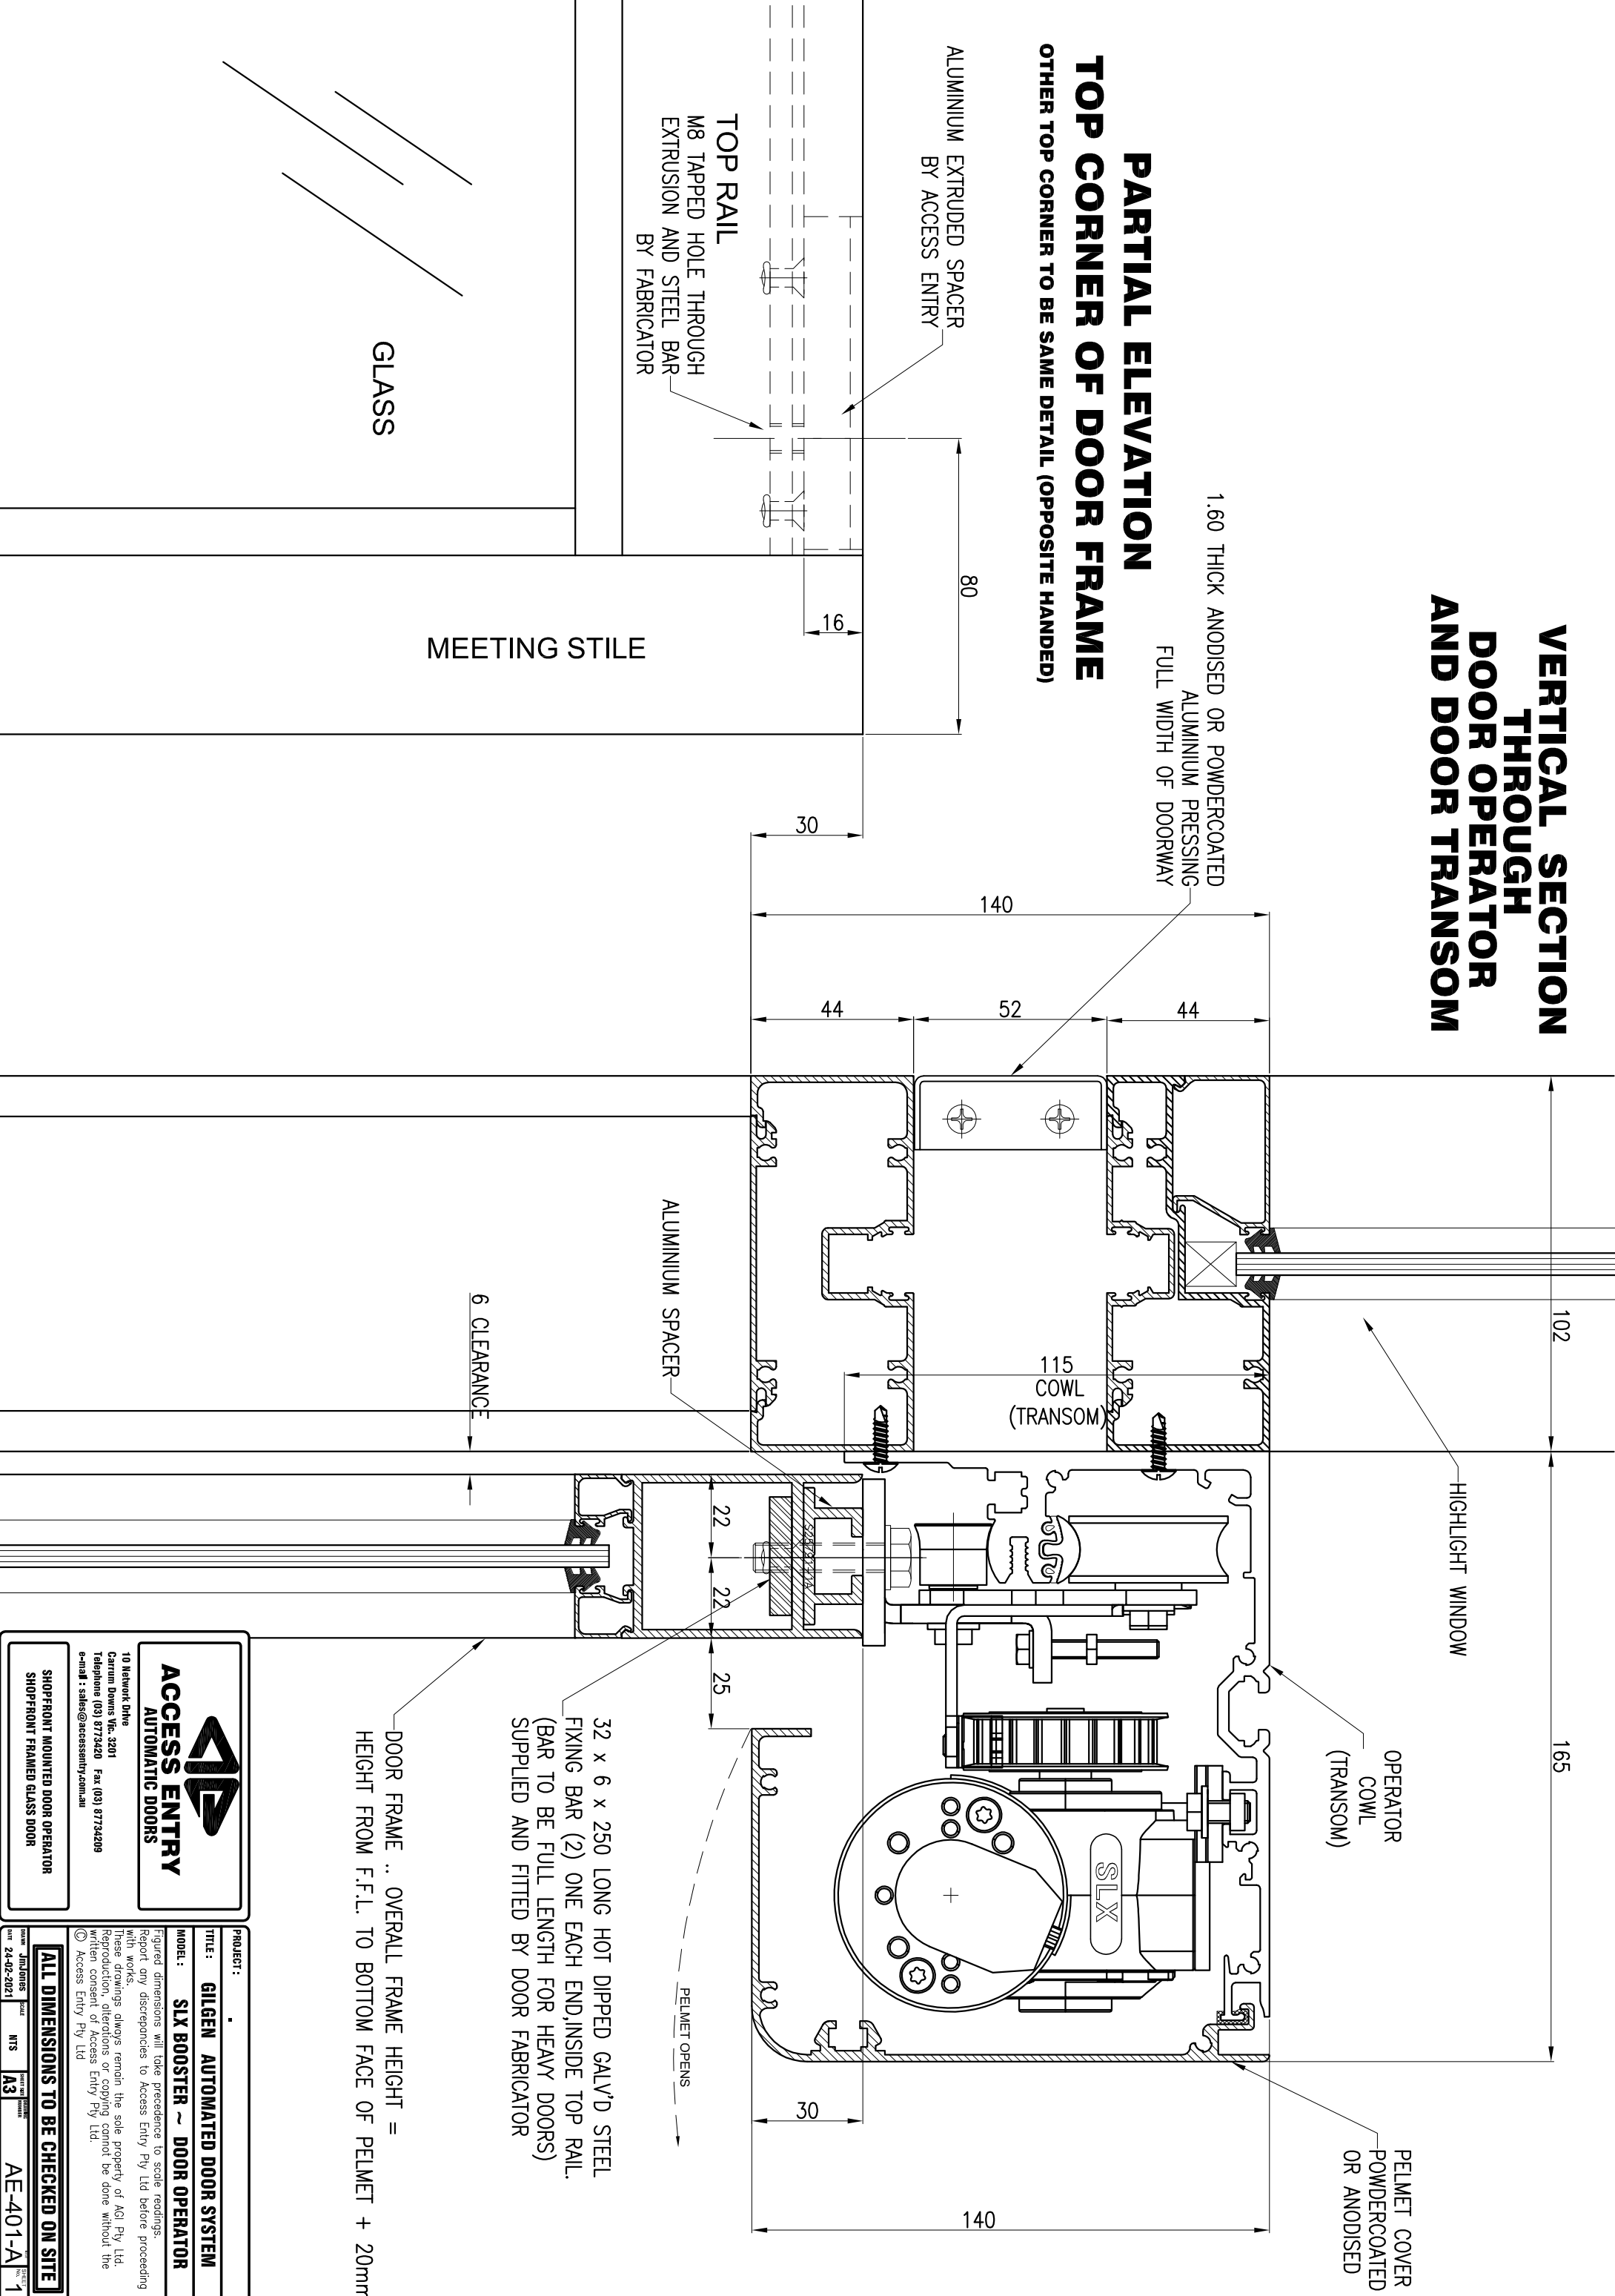

ACCESS ENTRY
AUTOMATIC DOORS

10 Network Drive
Carrum Downs Vic. 3201
Telephone (03) 8773420 Fax (03) 87734209
e-mail : sales@accessentry.com.au

SHOPFRONT MOUNTED DOOR OPERATOR
SHOPFRONT FRAMED GLASS DOOR

PROJECT : -
TITLE : **GILGEN AUTOMATED DOOR SYSTEM**
MODEL : **SIX BOOSTER ~ DOOR OPERATOR**

Figured dimensions will take precedence to scale readings.
Report any discrepancies to Access Entry Pty Ltd before proceeding with works.
These drawings always remain the sole property of AGI Pty Ltd. Reproduction, alterations or copying cannot be done without the written consent of Access Entry Pty Ltd.
© Access Entry Pty Ltd

ALL DIMENSIONS TO BE CHECKED ON SITE

DATE: 24-02-2021
SCALE: A3
REVISION: 1
PROJECT: AE-401-A