


**OVERALL GLASS HEIGHT = HEIGHT FROM FLOOR TO UNDERSIDE OF COWL (TRANSOM) MINUS 30mm**

**TOP OF FRAMELESS GLASS PANEL**

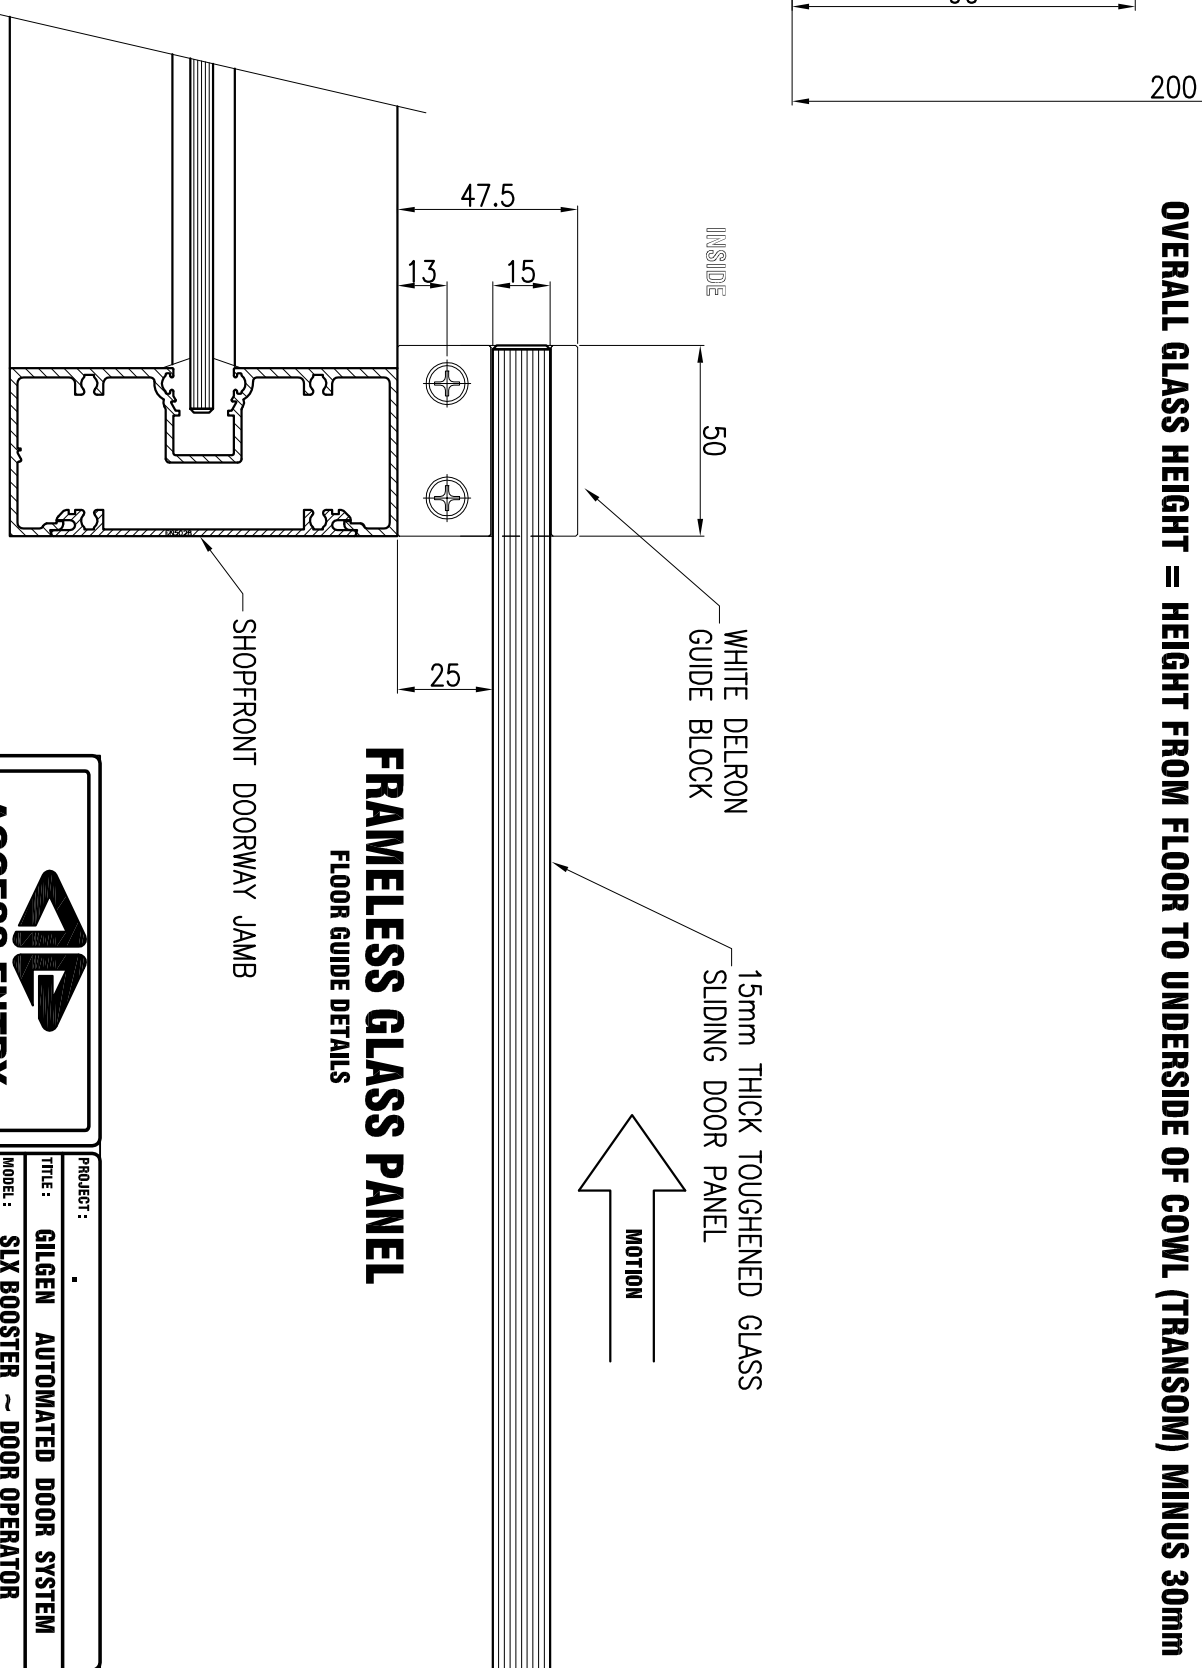

**FRAMELESS GLASS PANEL**  
FLOOR GUIDE DETAILS

**ACCESS ENTRY**  
AUTOMATIC DOORS

10 Network Drive  
Carrum Downs Vic. 3201  
Telephone (03) 8773420 Fax (03) 87734209  
e-mail : sales@accessentry.com.au

SHOPFRONT MOUNTED OPERATOR  
15mm FRAMELESS GLASS DOOR

PROJECT :  
TITLE : **GILGEN AUTOMATED DOOR SYSTEM**  
MODEL : **SIX BOOSTER ~ DOOR OPERATOR**  
Figured dimensions will take precedence to scale readings.  
Report any discrepancies to Access Entry Pty Ltd before proceeding with works.  
These drawings always remain the sole property of AGI Pty Ltd.  
Reproduction, alterations or copying cannot be done without the written consent of Access Entry Pty Ltd.  
© Access Entry Pty Ltd

DATE: 24-02-2021  
DRAWN: Jim Jones  
CHECKED: MTS  
SCALE: A3  
PROJECT: AE-403-A  
PAGE: 1

**ALL DIMENSIONS TO BE CHECKED ON SITE**