


OUTSIDE

VERTICAL SECTION THROUGH DOOR OPERATOR AND COWL

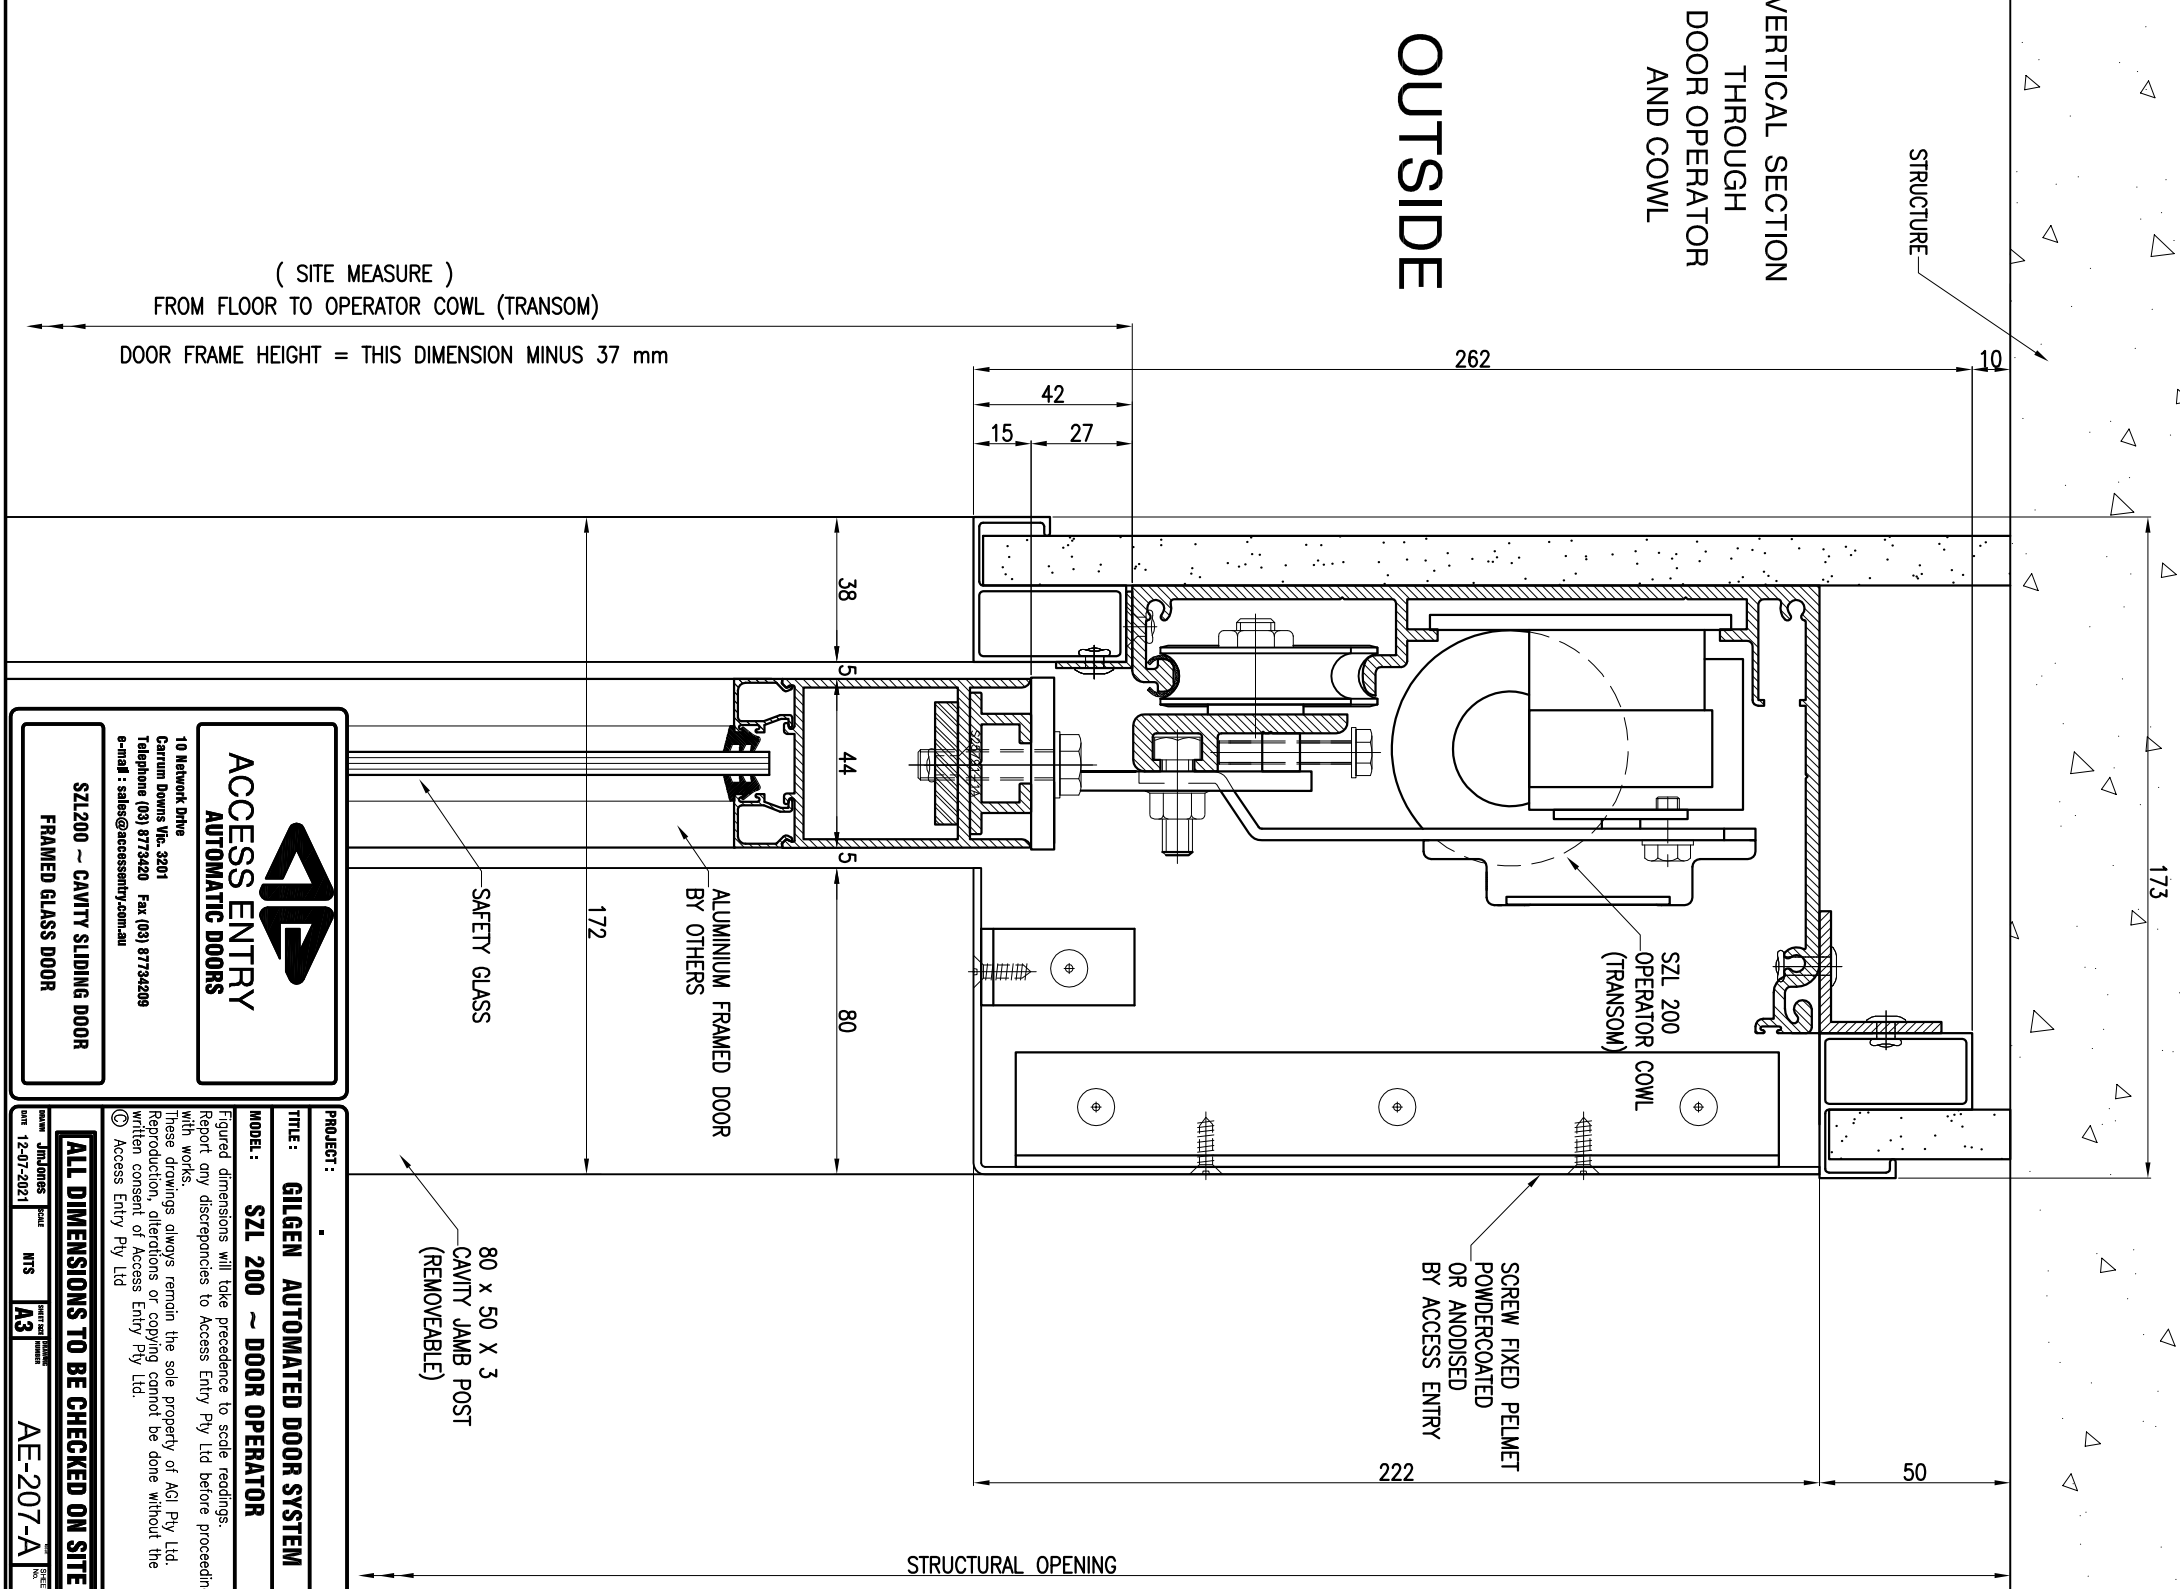

**ACCESS ENTRY AUTOMATIC DOORS**

**10 Network Drive**  
Cartium Downs Vic. 3201  
Telephone (03) 9773420 Fax (03) 97734209  
e-mail : sales@accessentry.com.au

**SZL200 ~ CAVITY SLIDING DOOR**  
**FRAMED GLASS DOOR**

**PROJECT :**

**TITLE :** GILGEN AUTOMATED DOOR SYSTEM

**MODEL :** SZL 200 ~ DOOR OPERATOR

Figured dimensions will take precedence to scale readings. Report any discrepancies to Access Entry Pty Ltd before proceeding with works. These drawings always remain the sole property of AGI Pty Ltd. Reproduction, alterations or copying cannot be done without the written consent of Access Entry Pty Ltd.  
© Access Entry Pty Ltd

**ALL DIMENSIONS TO BE CHECKED ON SITE**

Drawn: J.McIntosh Scale: NTS  
Date: 12-07-2021

Checked: A.J. Scale: AE-207-A