
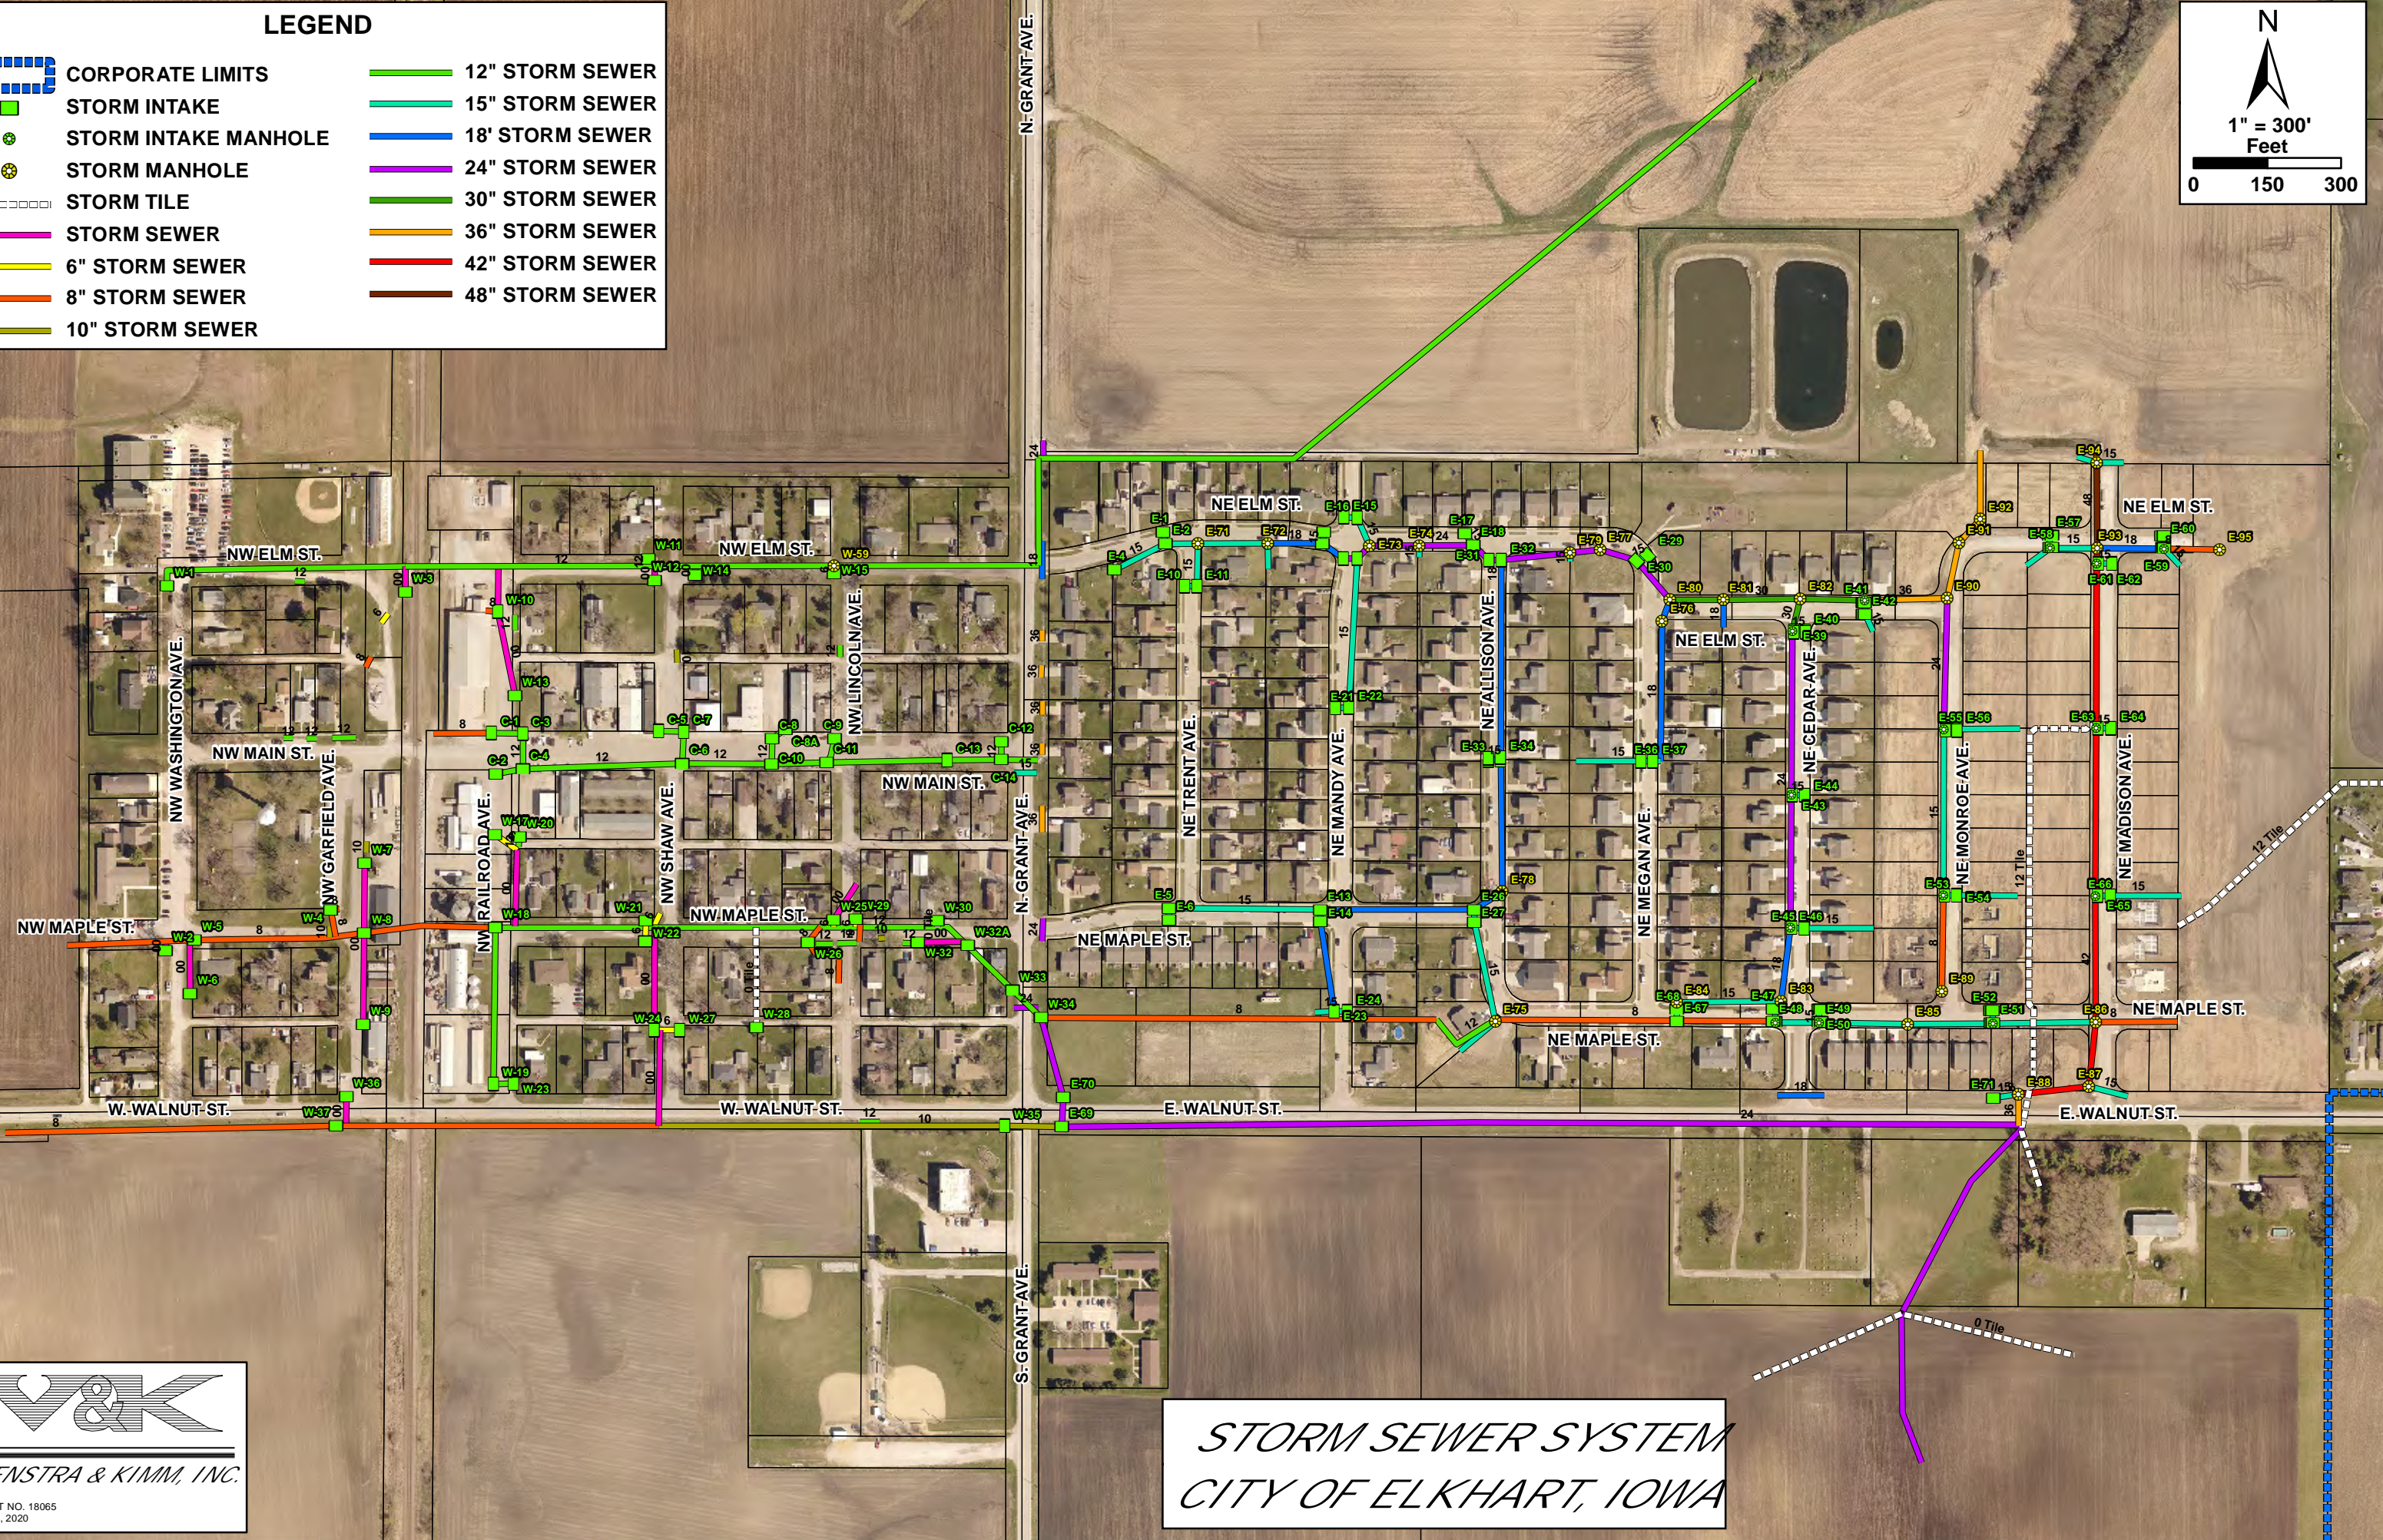


LEGEND

-  CORPORATE LIMITS
-  STORM INTAKE
-  STORM INTAKE MANHOLE
-  STORM MANHOLE
-  STORM TILE
-  STORM SEWER
-  6" STORM SEWER
-  8" STORM SEWER
-  10" STORM SEWER
-  12" STORM SEWER
-  15" STORM SEWER
-  18" STORM SEWER
-  24" STORM SEWER
-  30" STORM SEWER
-  36" STORM SEWER
-  42" STORM SEWER
-  48" STORM SEWER

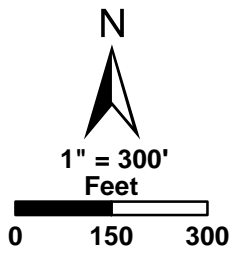

PROJECT NO. 18065
APRIL 16, 2020

*STORM SEWER SYSTEM
CITY OF ELKHART, IOWA*