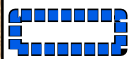

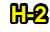












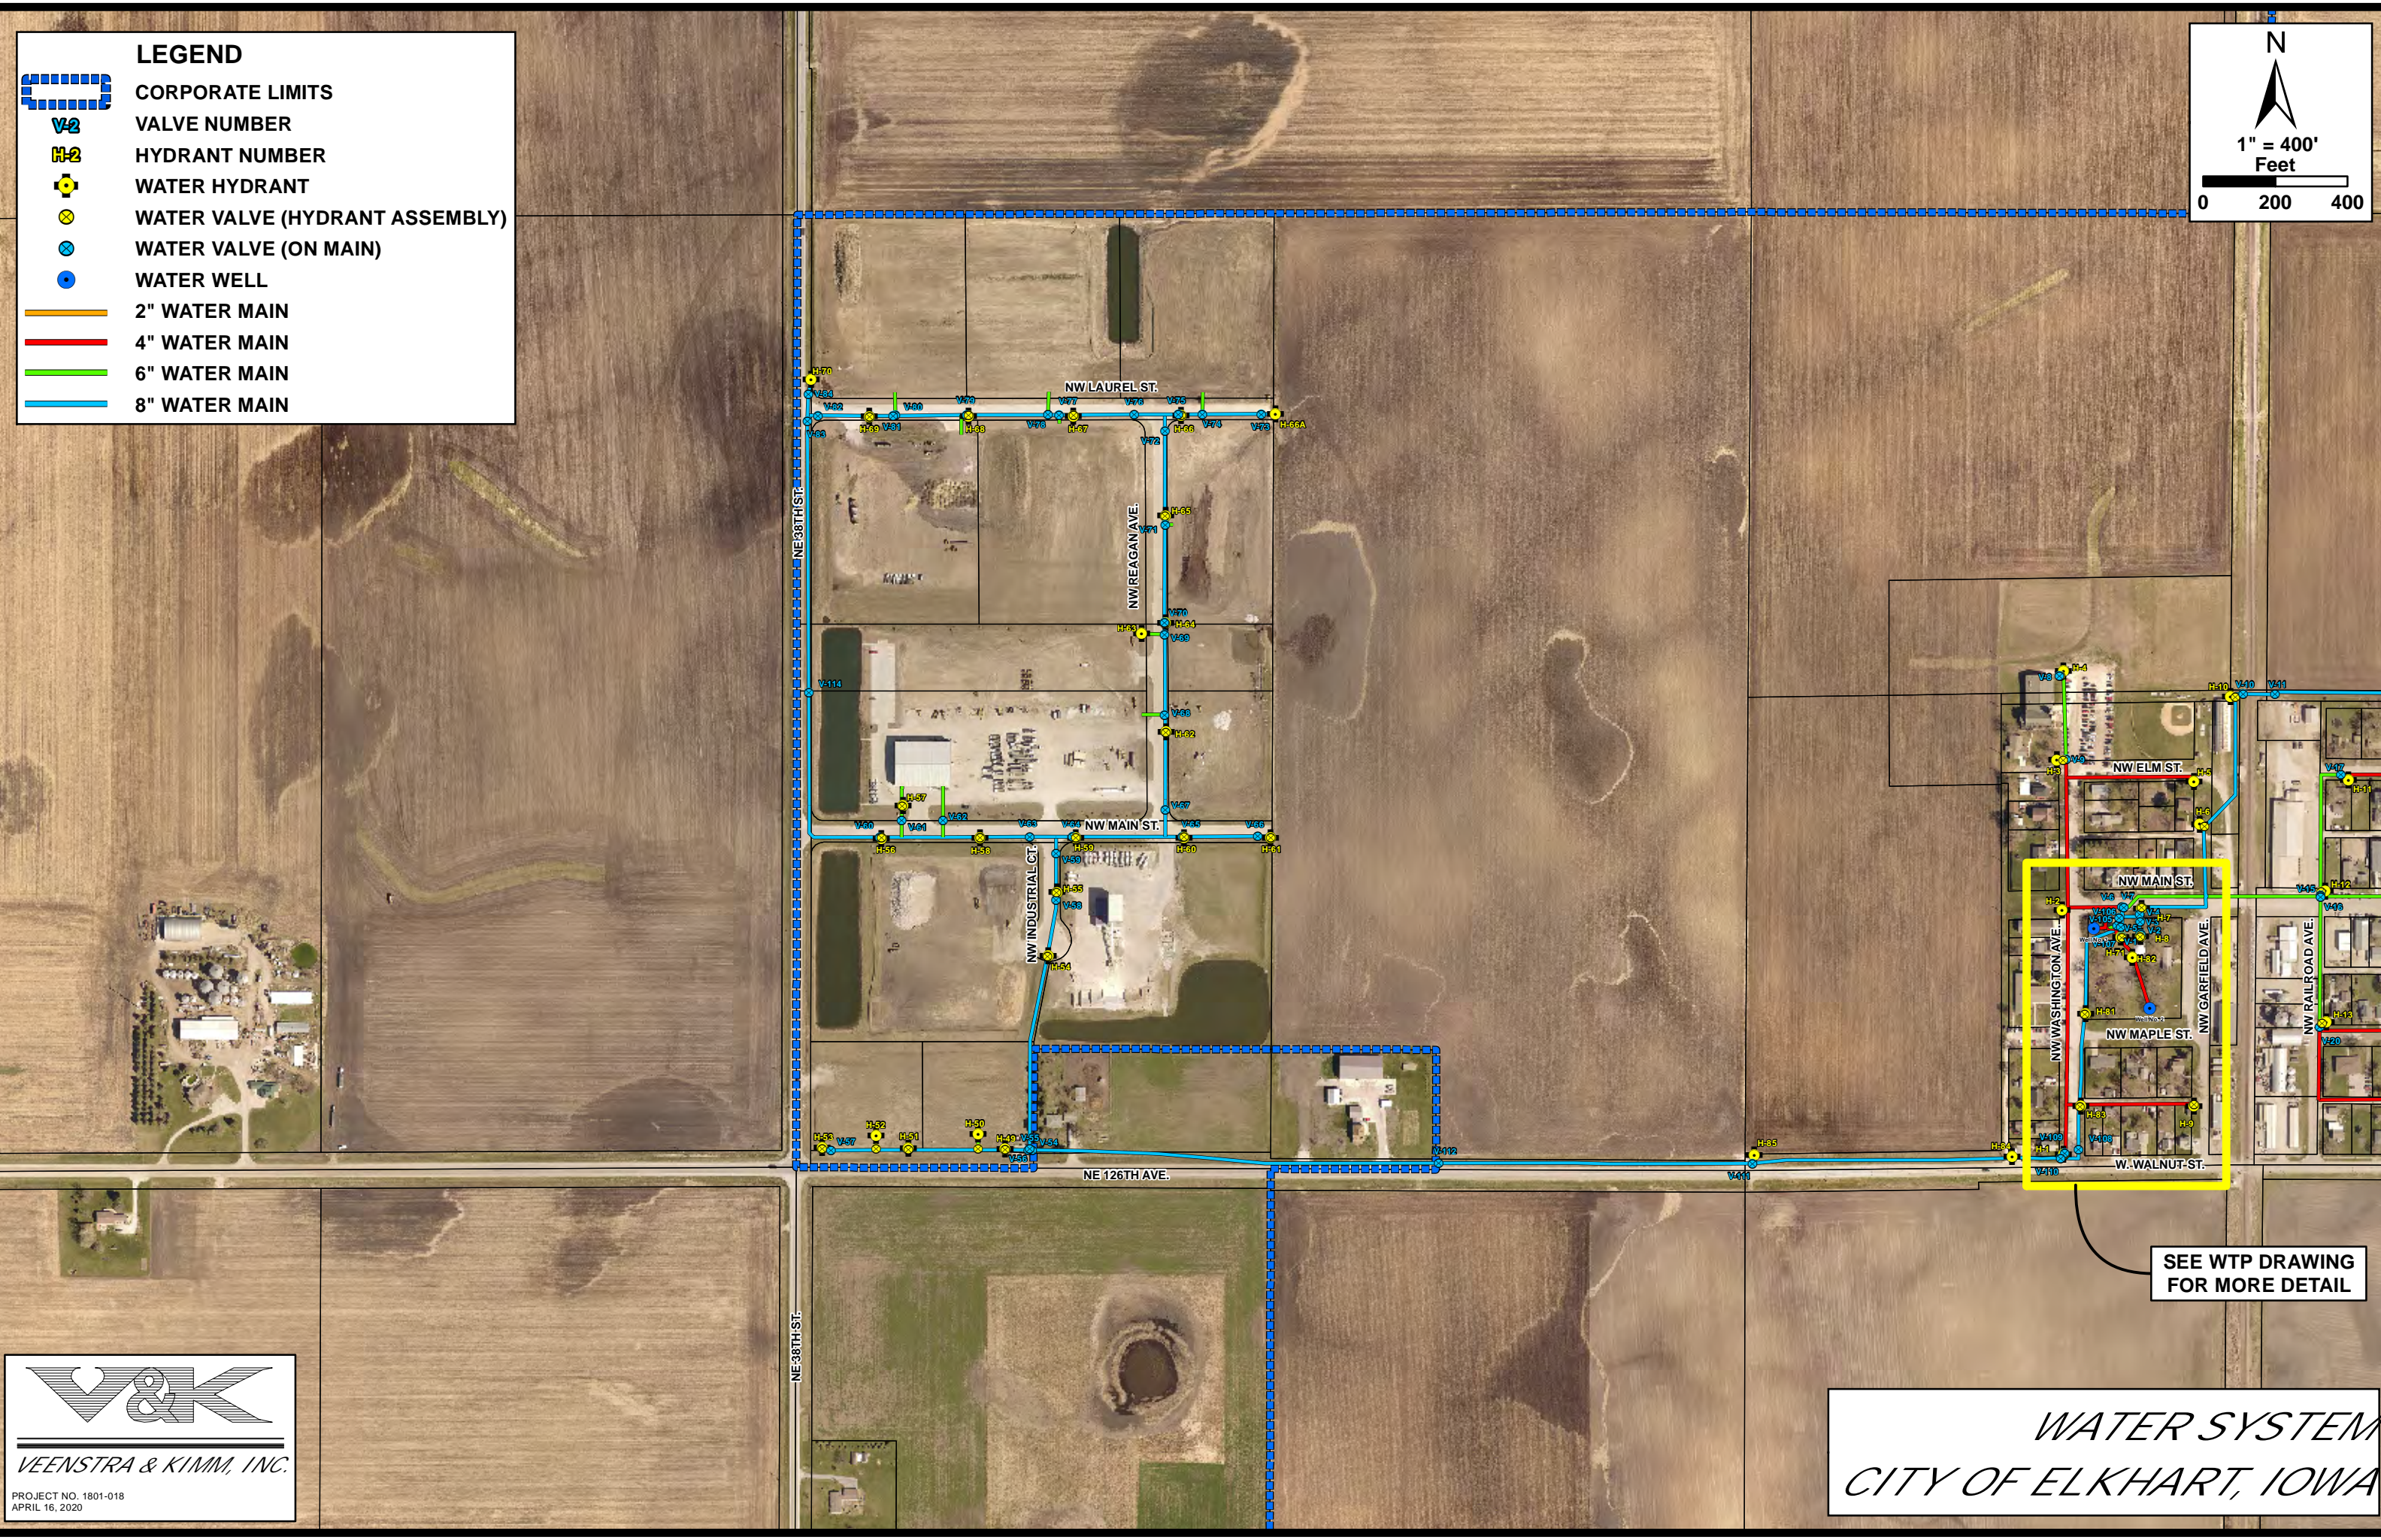
LEGEND

-  CORPORATE LIMITS
-  VALVE NUMBER
-  HYDRANT NUMBER
-  WATER HYDRANT
-  WATER VALVE (HYDRANT ASSEMBLY)
-  WATER VALVE (ON MAIN)
-  WATER WELL
-  2" WATER MAIN
-  4" WATER MAIN
-  6" WATER MAIN
-  8" WATER MAIN


N



1" = 400'
Feet

SEE WTP DRAWING
FOR MORE DETAIL



VEENSTRA & KIMM, INC.

PROJECT NO. 1801-018
APRIL 16, 2020

*WATER SYSTEM
CITY OF ELKHART, IOWA*