
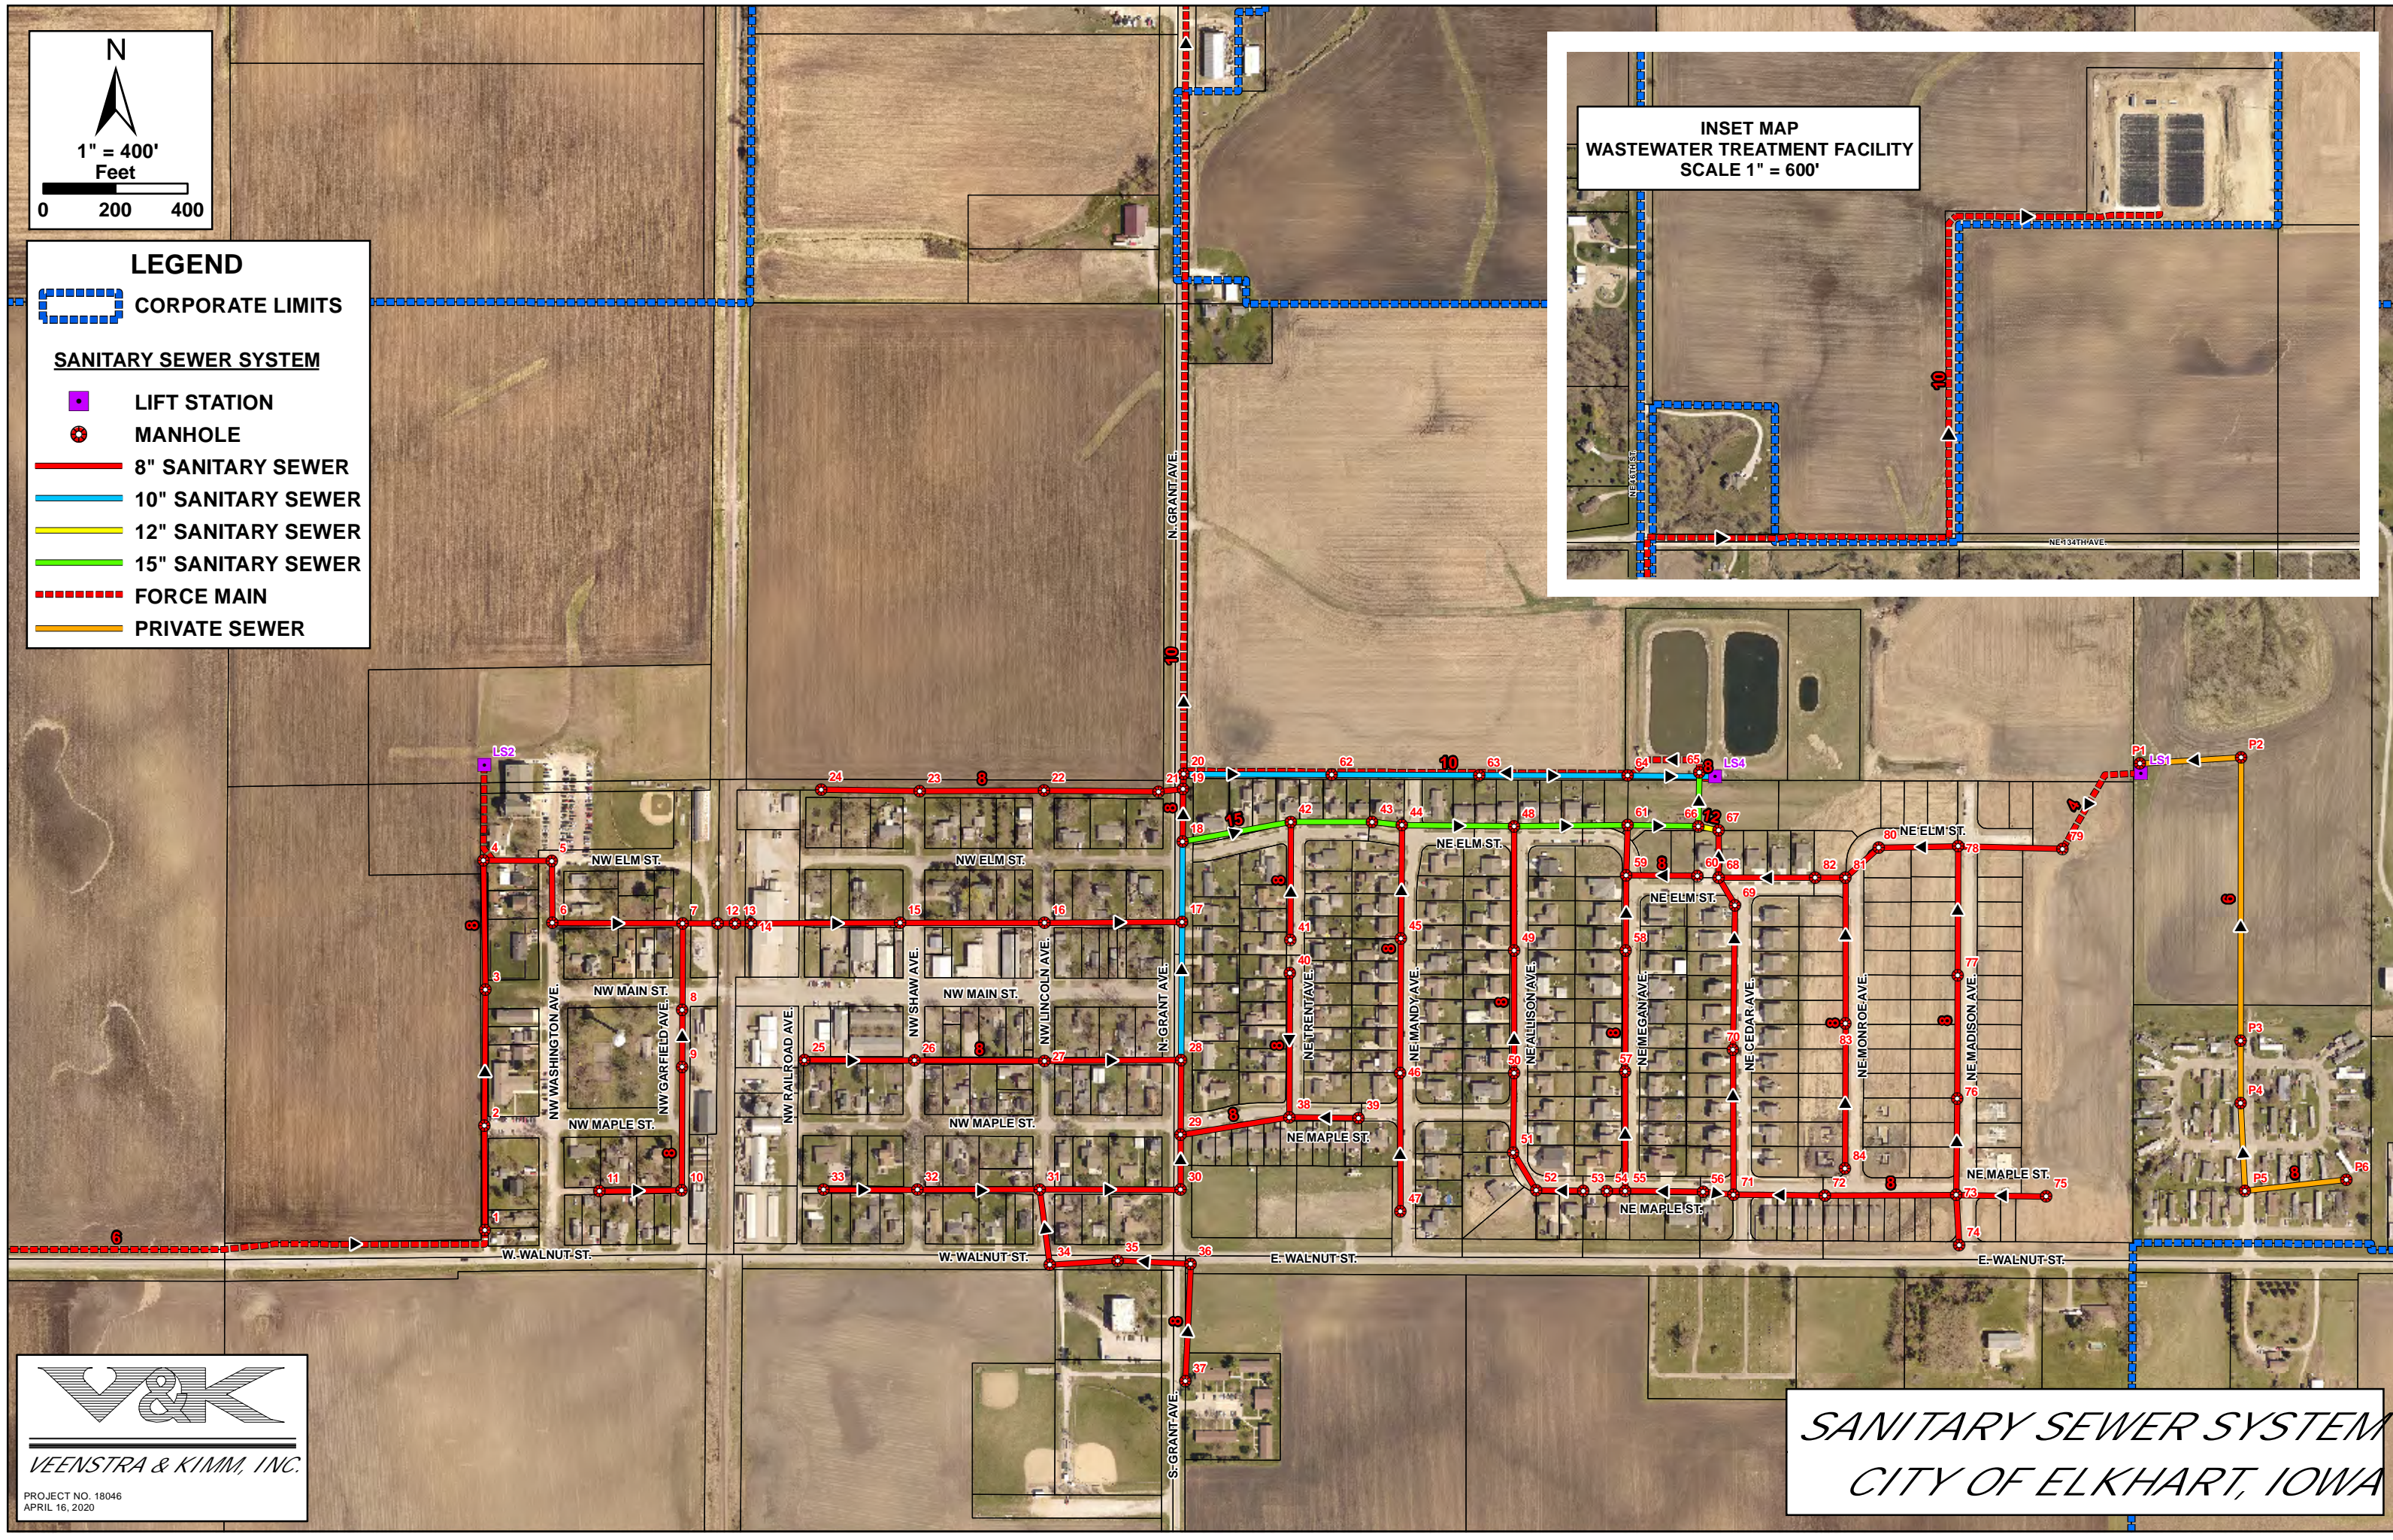


LEGEND

- CORPORATE LIMITS
- SANITARY SEWER SYSTEM**
- LIFT STATION
- MANHOLE
- 8" SANITARY SEWER
- 10" SANITARY SEWER
- 12" SANITARY SEWER
- 15" SANITARY SEWER
- FORCE MAIN
- PRIVATE SEWER

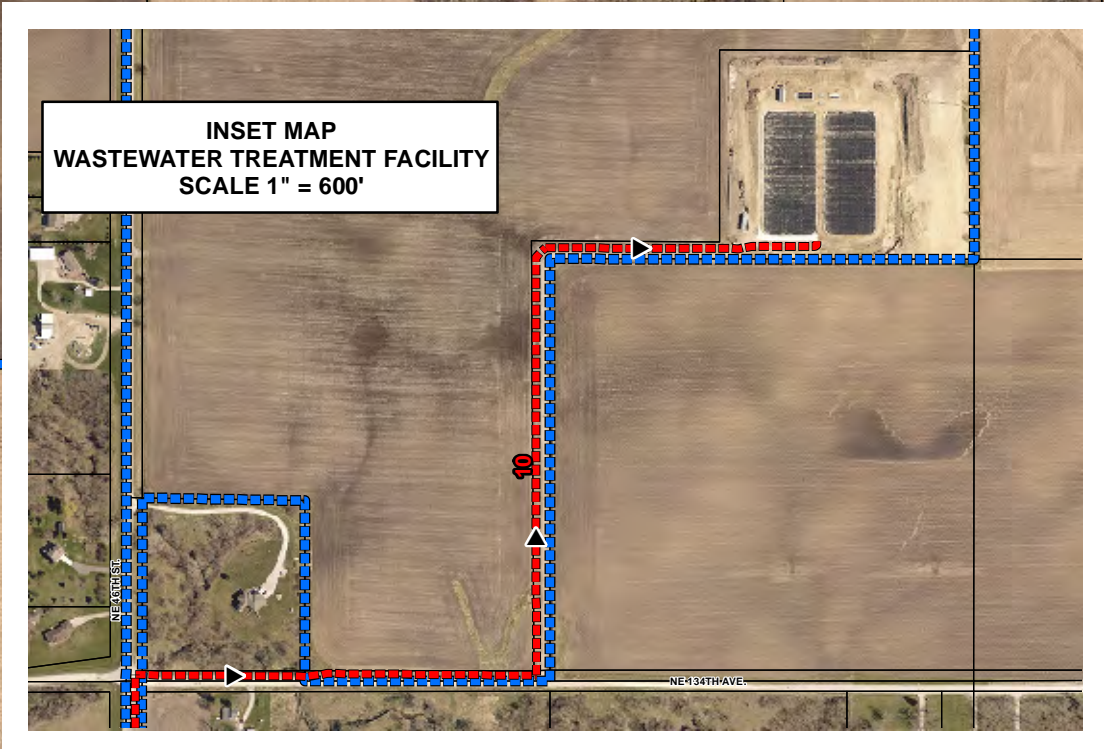

VEENSTRA & KIMM, INC.

PROJECT NO. 18046
APRIL 16, 2020

*SANITARY SEWER SYSTEM
CITY OF ELKHART, IOWA*