




Reconfiguration Plan: TO14B RP01

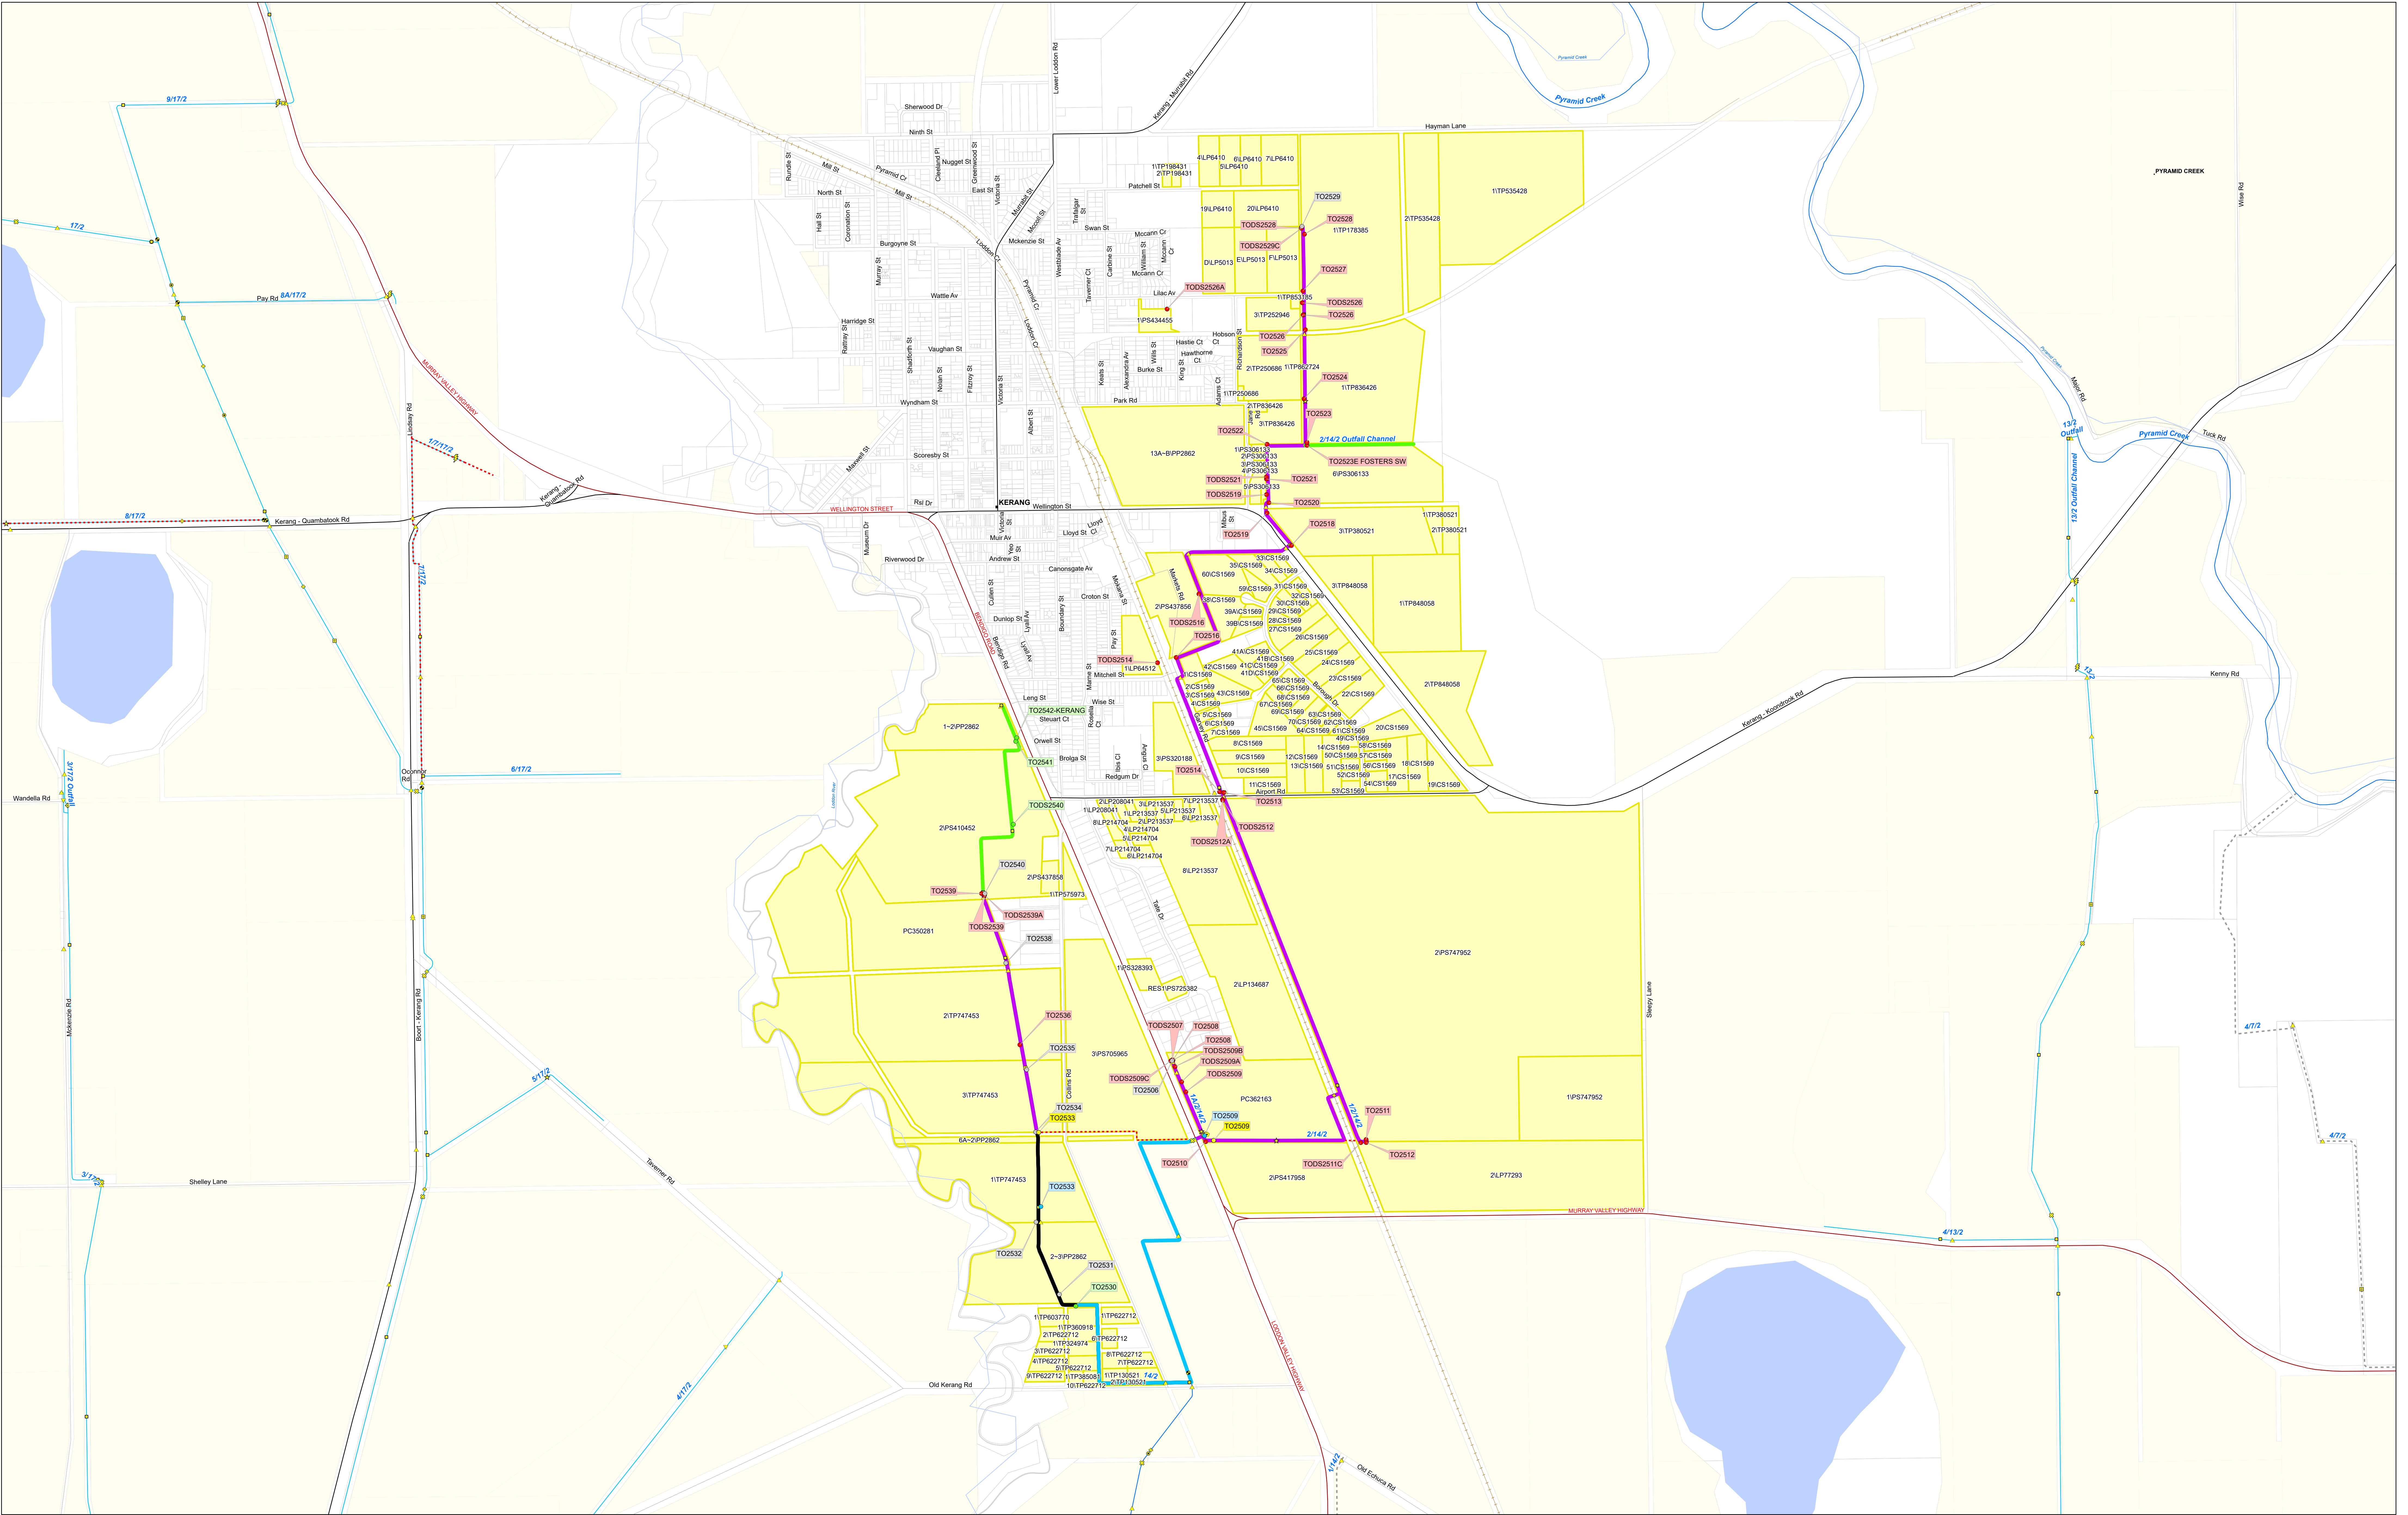

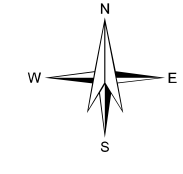

Goulburn-Murray WATER
IR185583
11 May 2022
GOULBURN-MURRAY WATER
40 CASEY STREET (PO BOX 165)
TATURA VIC 3616
gmsupport@gm-water.com.au

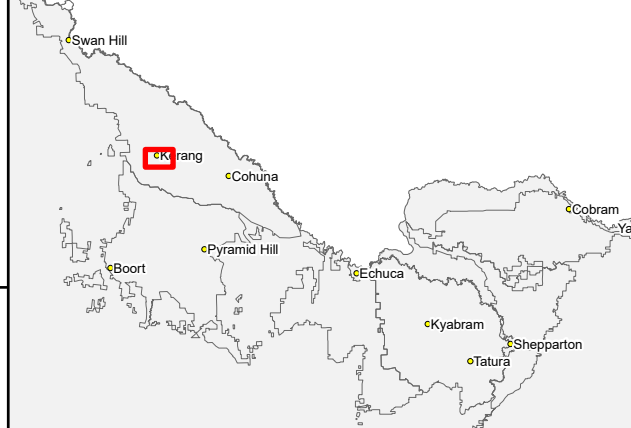

Service Point Modernisation Action - Retain - Relocate - Replace - Rationalise	Channel Modernisation Action - Retain channel with no modernisation - Retain channel with remediation - Retain channel with modernisation - Pipeline - Decommission channel	G-MW Irrigation Structures - Abandoned Structure - Bridge - Culvert - Drainage Inlet - Electrical Crossing - Farm Irrigation Crossing - Flume - Footbridge - Monitoring Station - Offtake	- Outfall - Pump Station - Regulator - Regulator Combine - Subway - Syphon - Valve - Isolation - Weir	Channel Network - Backbone - Non-Backbone - Decommissioned - Pipeline - Proposed Pipeline	Transport - Freeway - Highway - Major Road - Semi-Major Road - Minor Road	- Waterway - Reservoir - Lake	- DCRP Customer Parcels - Other Customer Properties - Property/Land Not Serviced - Relocation Point
---	--	--	---	--	--	---	---

SCALE AT A0 1:9,000

0 0.2 0.4 0.8 km

The content of this product is provided for information purposes only. No claim is made as to the accuracy of authenticity of the content of the product. In no event will G-MW, its agents, instrumentalities and employees be liable for the accuracy of the information contained within this product nor its use of reliance placed on it. The information used within this product is provided on the basis that all persons accessing the information undertake responsibility for assessing the relevance and accuracy of its content.

All Proposed Works to be Completed By: / /