

THE D----- RESIDENCE
FRONT AND EAST SIDE DESIGN


Page 1 of 2
Scale: 1/4" = 1'



Dwarf Fountain Grass



Tuff Stuff Red Hydrangea

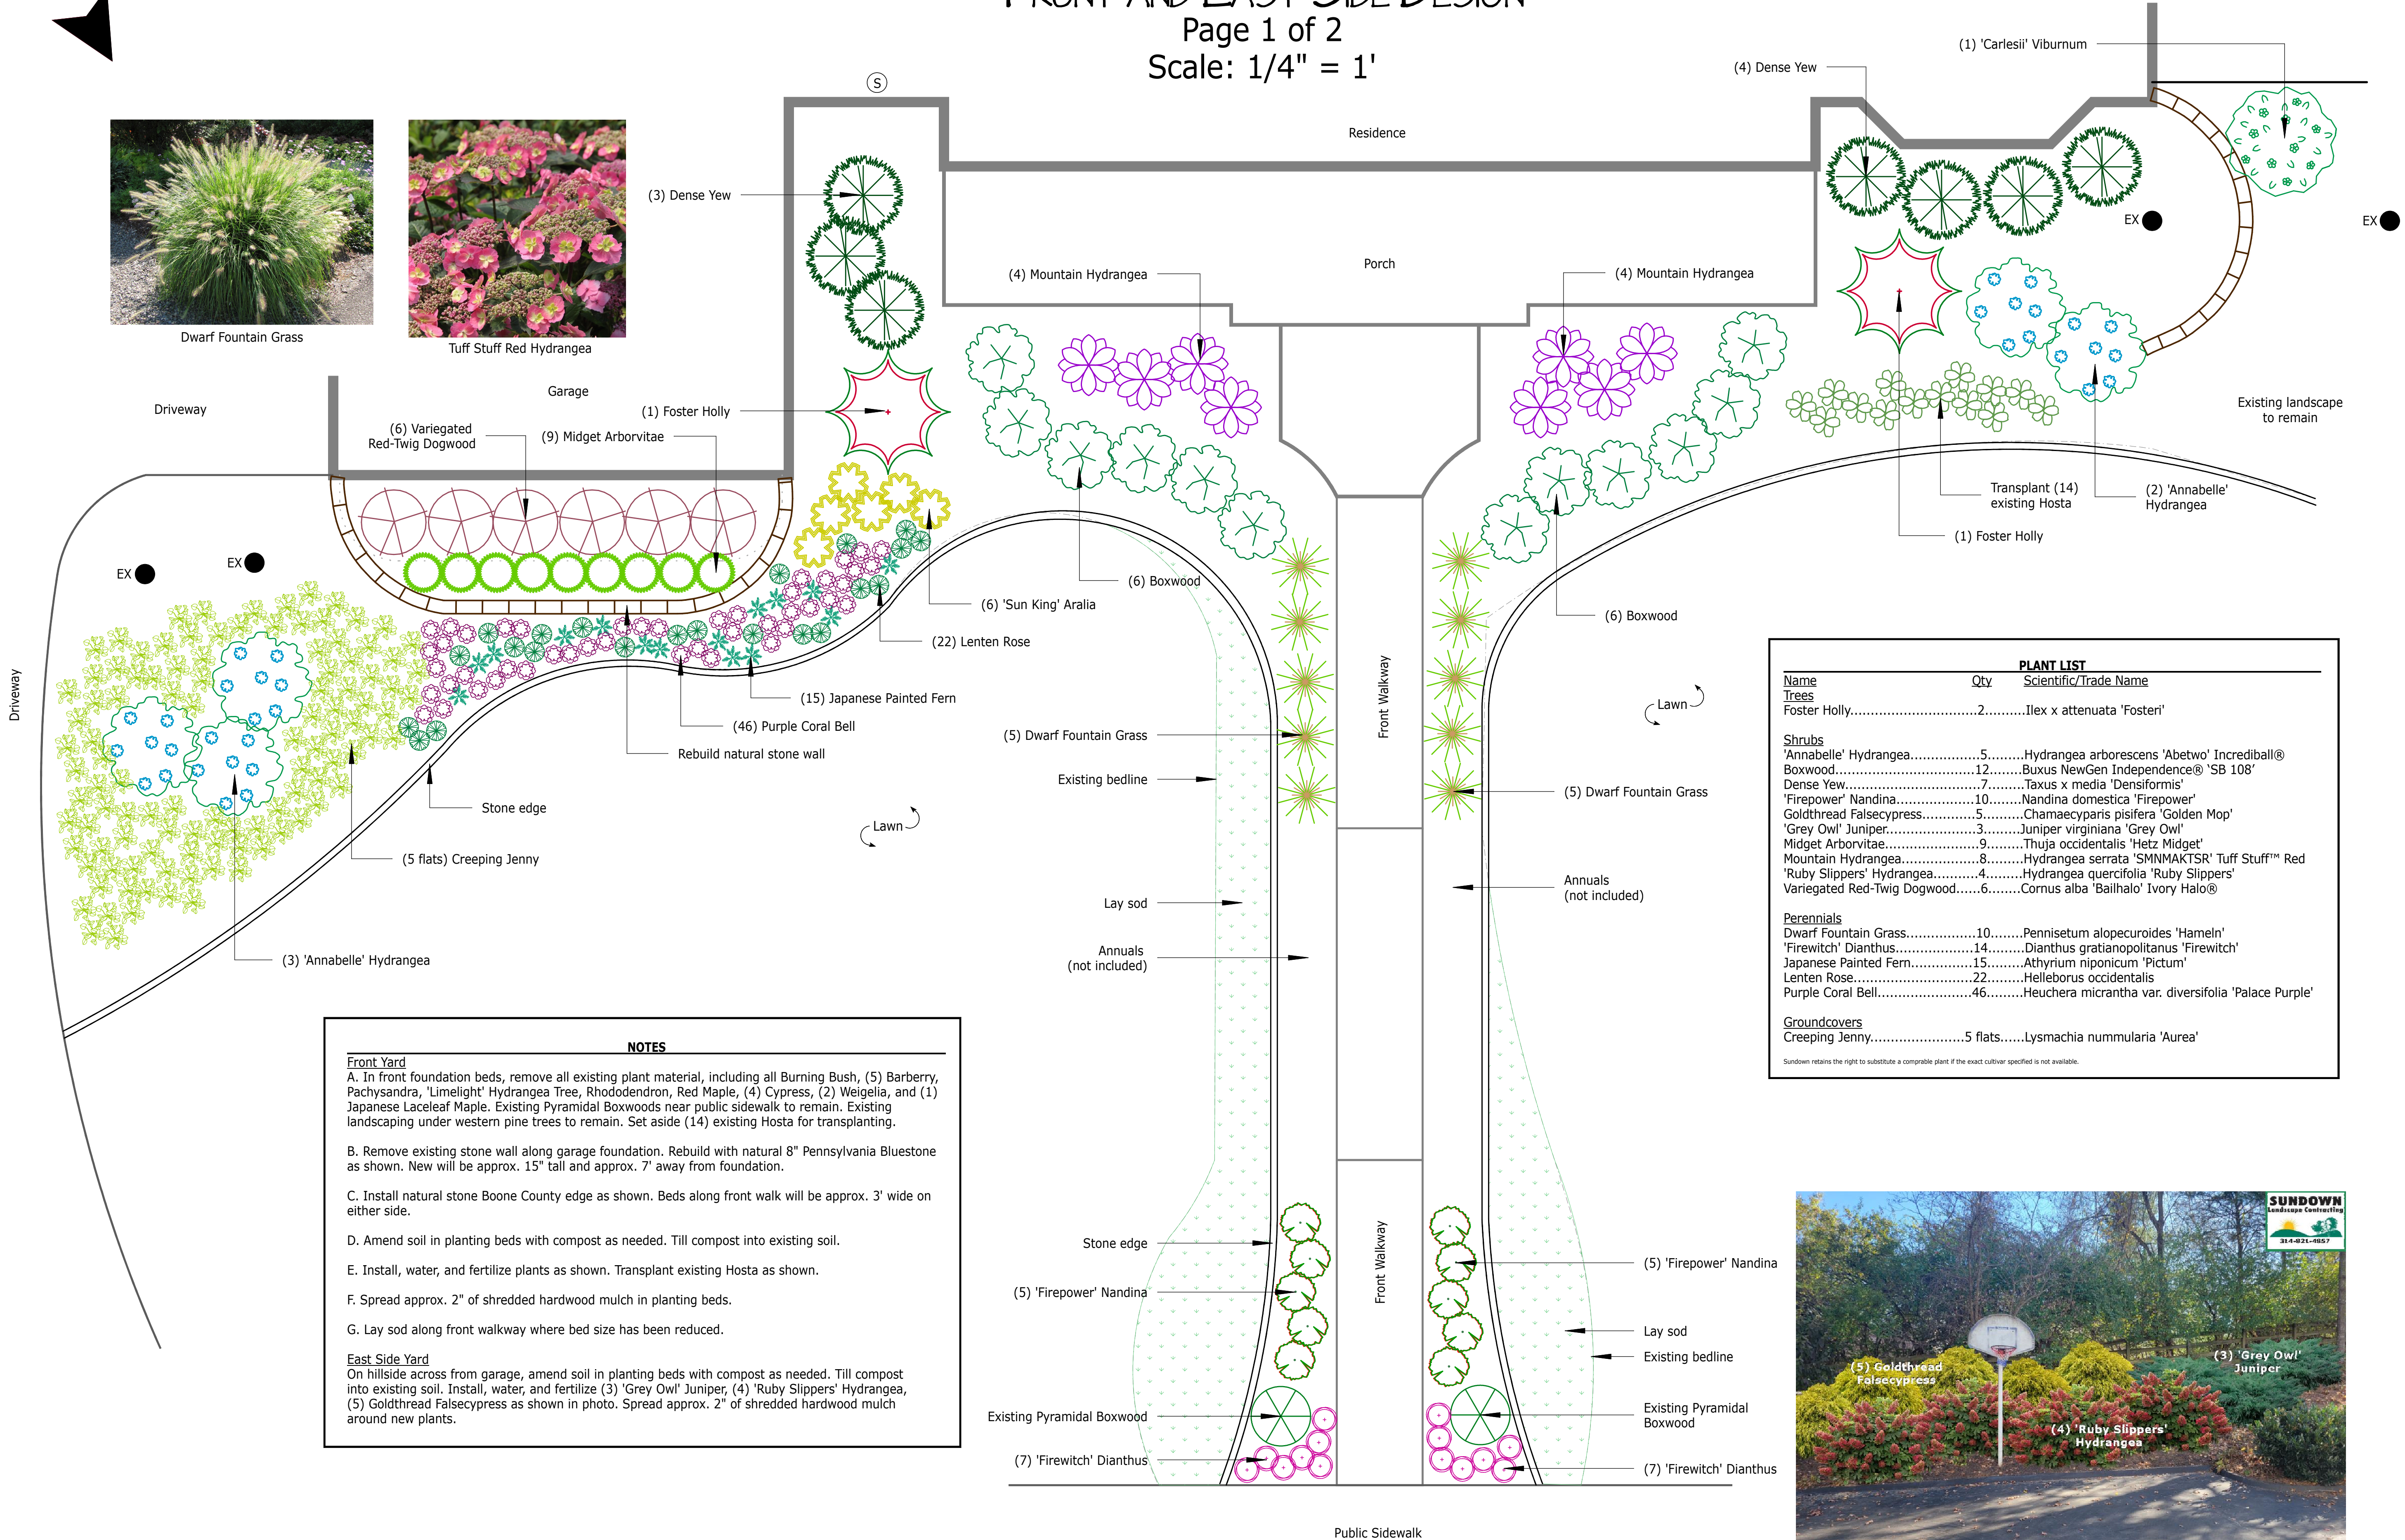

NOTES

Front Yard

A. In front foundation beds, remove all existing plant material, including all Burning Bush, (5) Barberry, Pachysandra, 'Limelight' Hydrangea Tree, Rhododendron, Red Maple, (4) Cypress, (2) Weigelia, and (1) Japanese Laceleaf Maple. Existing Pyramidal Boxwoods near public sidewalk to remain. Existing landscaping under western pine trees to remain. Set aside (14) existing Hosta for transplanting.

B. Remove existing stone wall along garage foundation. Rebuild with natural 8" Pennsylvania Bluestone as shown. New will be approx. 15" tall and approx. 7" away from foundation.

C. Install natural stone Boone County edge as shown. Beds along front walk will be approx. 3' wide on either side.

D. Amend soil in planting beds with compost as needed. Till compost into existing soil.

E. Install, water, and fertilize plants as shown. Transplant existing Hosta as shown.


F. Spread approx. 2" of shredded hardwood mulch in planting beds.

G. Lay sod along front walkway where bed size has been reduced.

East Side Yard

On hillside across from garage, amend soil in planting beds with compost as needed. Till compost into existing soil. Install, water, and fertilize (3) 'Grey Owl' Juniper, (4) 'Ruby Slippers' Hydrangea, (5) Goldthread Falsecypress as shown in photo. Spread approx. 2" of shredded hardwood mulch around new plants.

PLANT LIST		
Name	Qty	Scientific/Trade Name
Trees		
Foster Holly.....	2.....	Ilex x attenuata 'Fosteri'
Shrubs		
'Annabelle' Hydrangea.....	5.....	Hydrangea arborescens 'Abetwo' Incrediball®
Boxwood.....	12.....	Buxus NewGen Independence® 'SB 108'
Dense Yew.....	7.....	Taxus x media 'Densifolmis'
'Firepower' Nandina.....	10.....	Nandina domestica 'Firepower'
Goldthread Falsecypress.....	5.....	Chamaecyparis pisifera 'Golden Mop'
'Grey Owl' Juniper.....	3.....	Juniper virginiana 'Grey Owl'
Midget Arborvitae.....	9.....	Thuja occidentalis 'Hetz Midget'
Mountain Hydrangea.....	8.....	Hydrangea serrata 'SMNMAKTSR' Tuff Stuff™ Red
'Ruby Slippers' Hydrangea.....	4.....	Hydrangea quercifolia 'Ruby Slippers'
Variegated Red-Twig Dogwood.....	6.....	Cornus alba 'Bailhalo' Ivory Halo®
Perennials		
Dwarf Fountain Grass.....	10.....	Pennisetum alopecuroides 'Hameln'
'Firewitch' Dianthus.....	14.....	Dianthus gratianopolitanus 'Firewitch'
Japanese Painted Fern.....	15.....	Athyrium niponicum 'Pictum'
Lenten Rose.....	22.....	Helleborus occidentalis
Purple Coral Bell.....	46.....	Heuchera micrantha var. diversifolia 'Palace Purple'
Groundcovers		
Creeping Jenny.....	5 flats.....	Lysmachia nummularia 'Aurea'

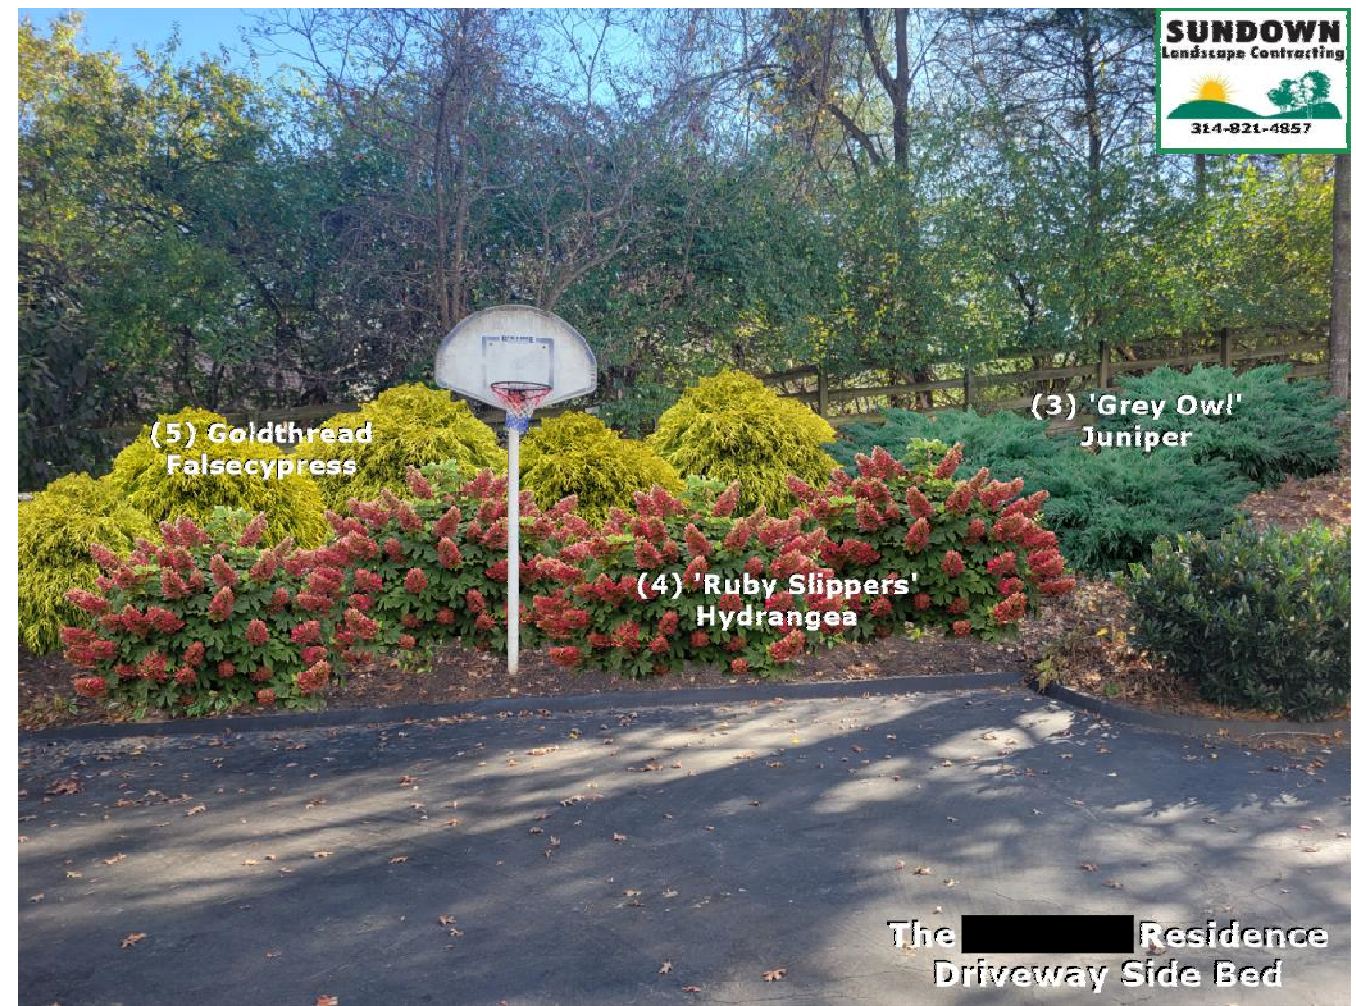

Please Note: This drawing is for conceptual purposes only. Exact placement of items on this design may vary.

Client Name
Address
314-555-1234

Drawn by: Dave Haring
and Elizabeth Wernert
November 15, 2022

SUNDOWN
Landscape Contracting

314-821-4857 sundownlandscaping.net